




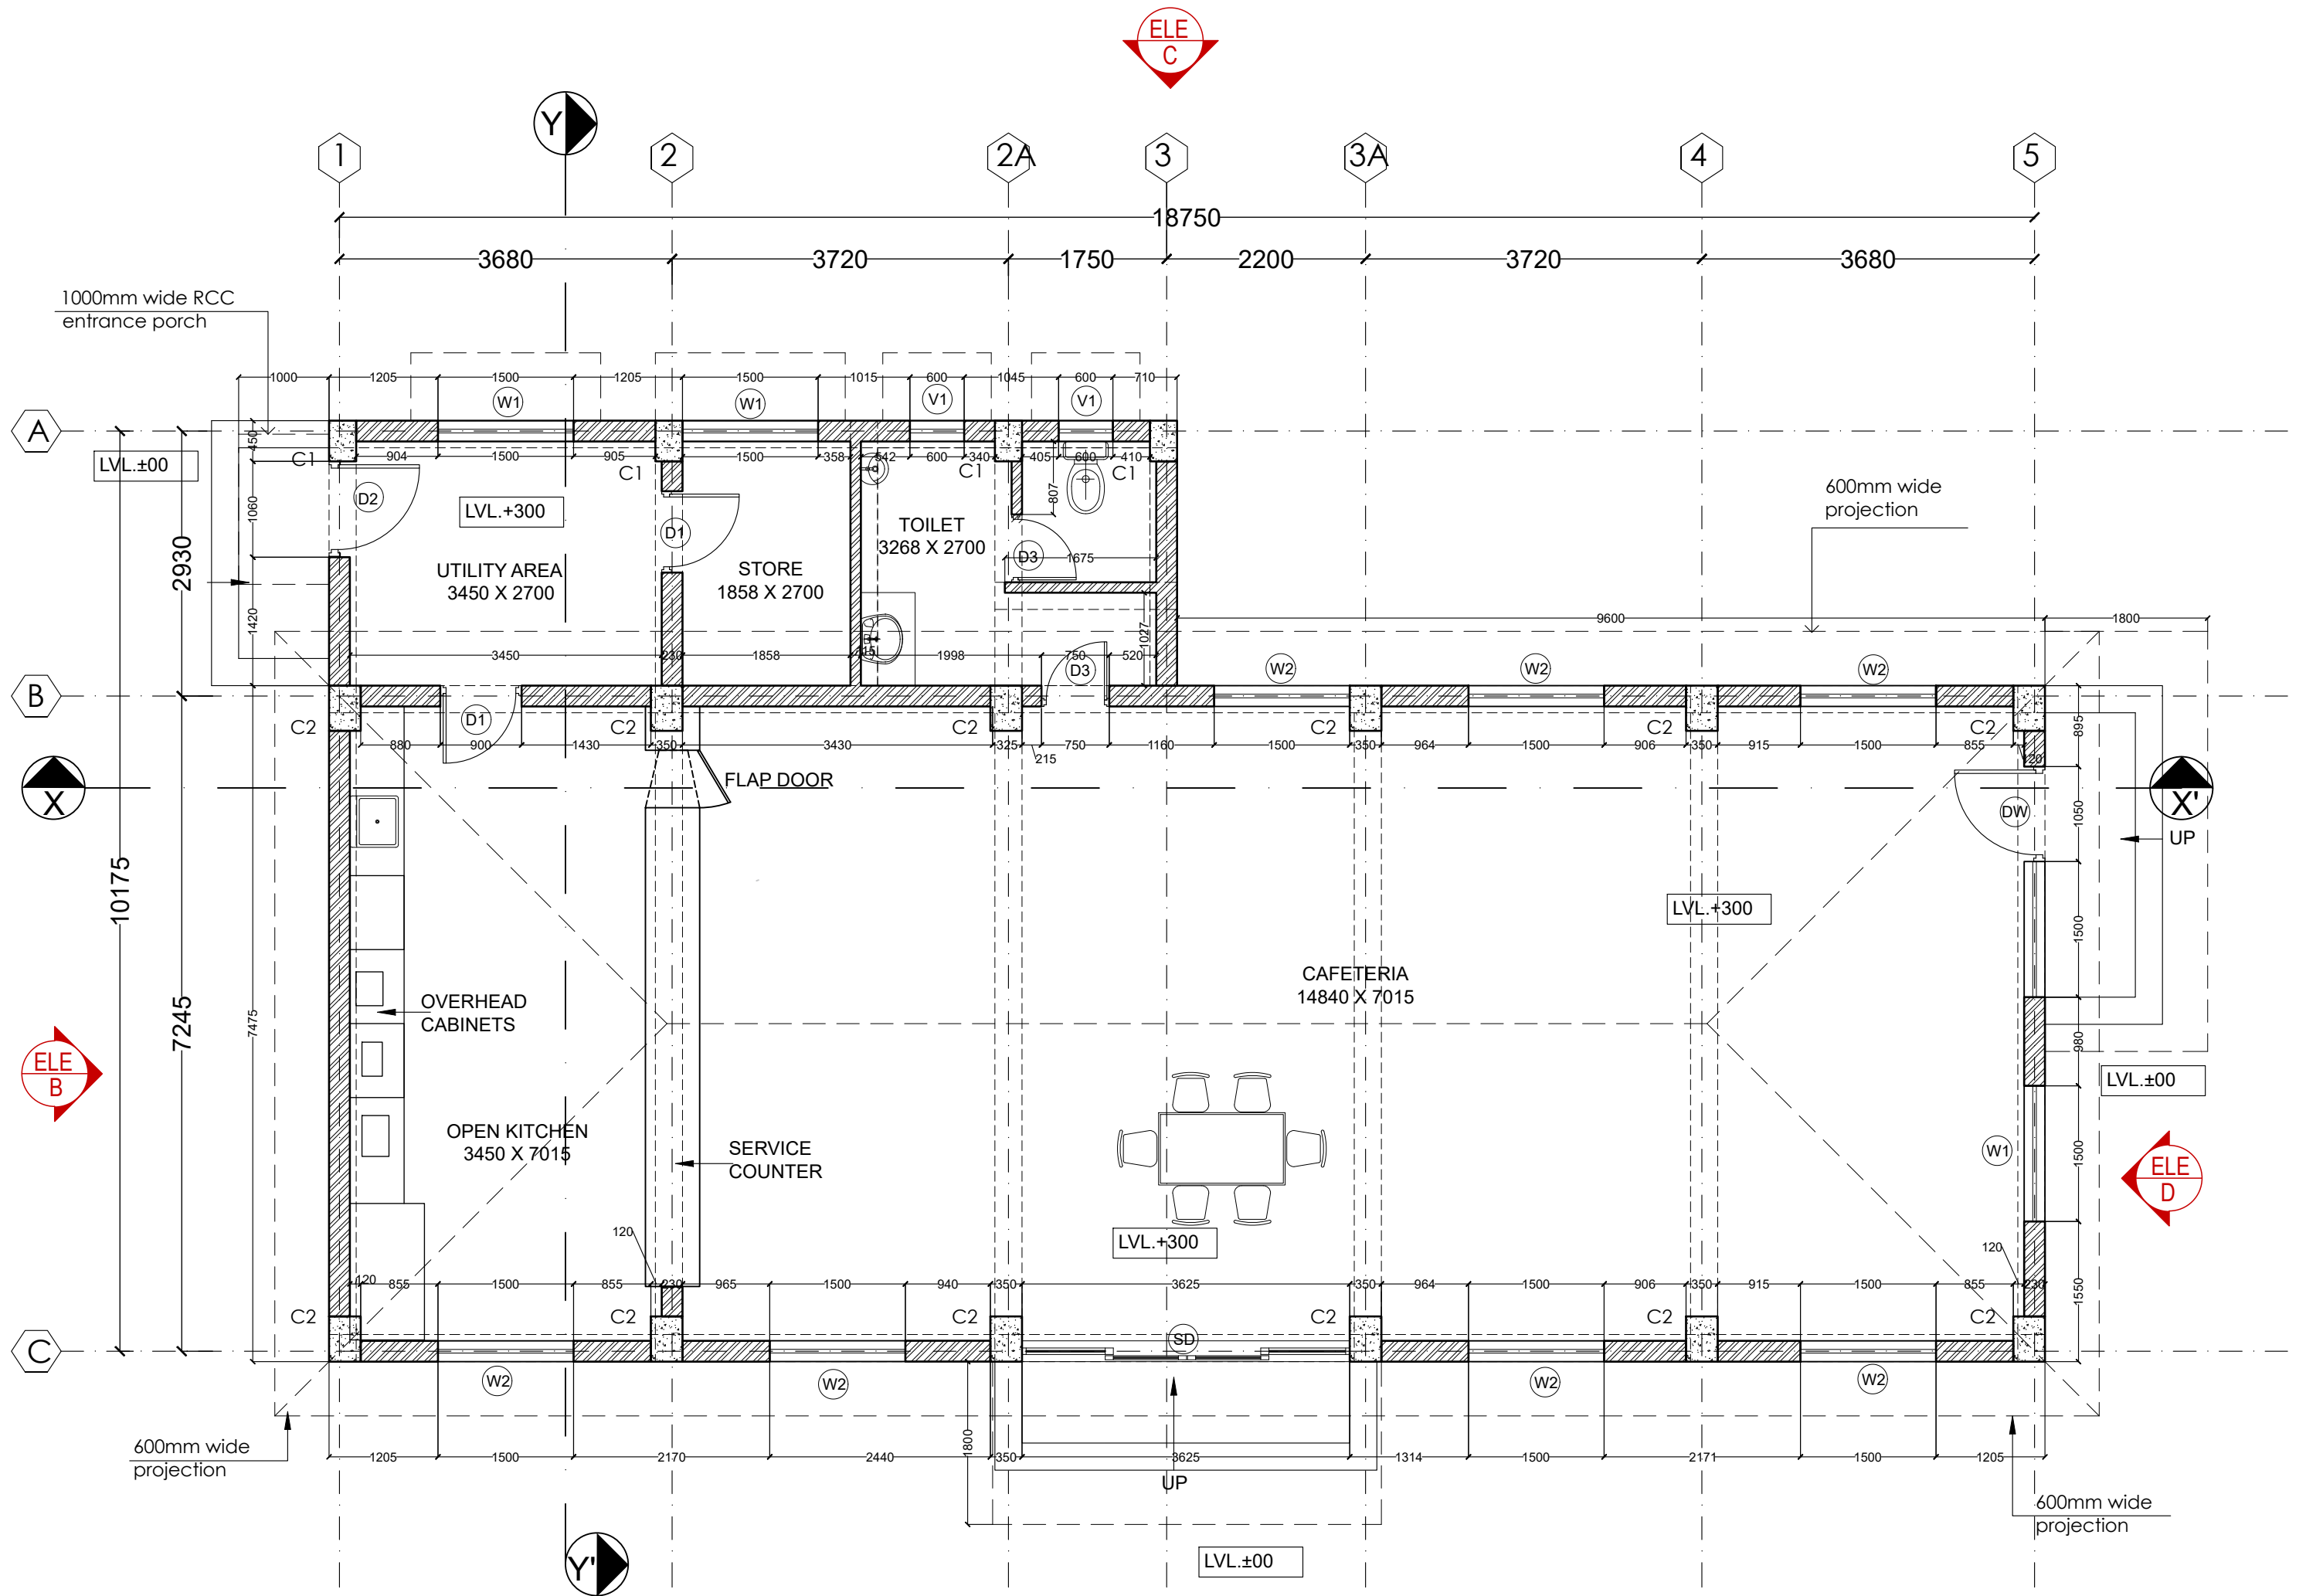


CAFETERIA GROUND FLOOR PLAN

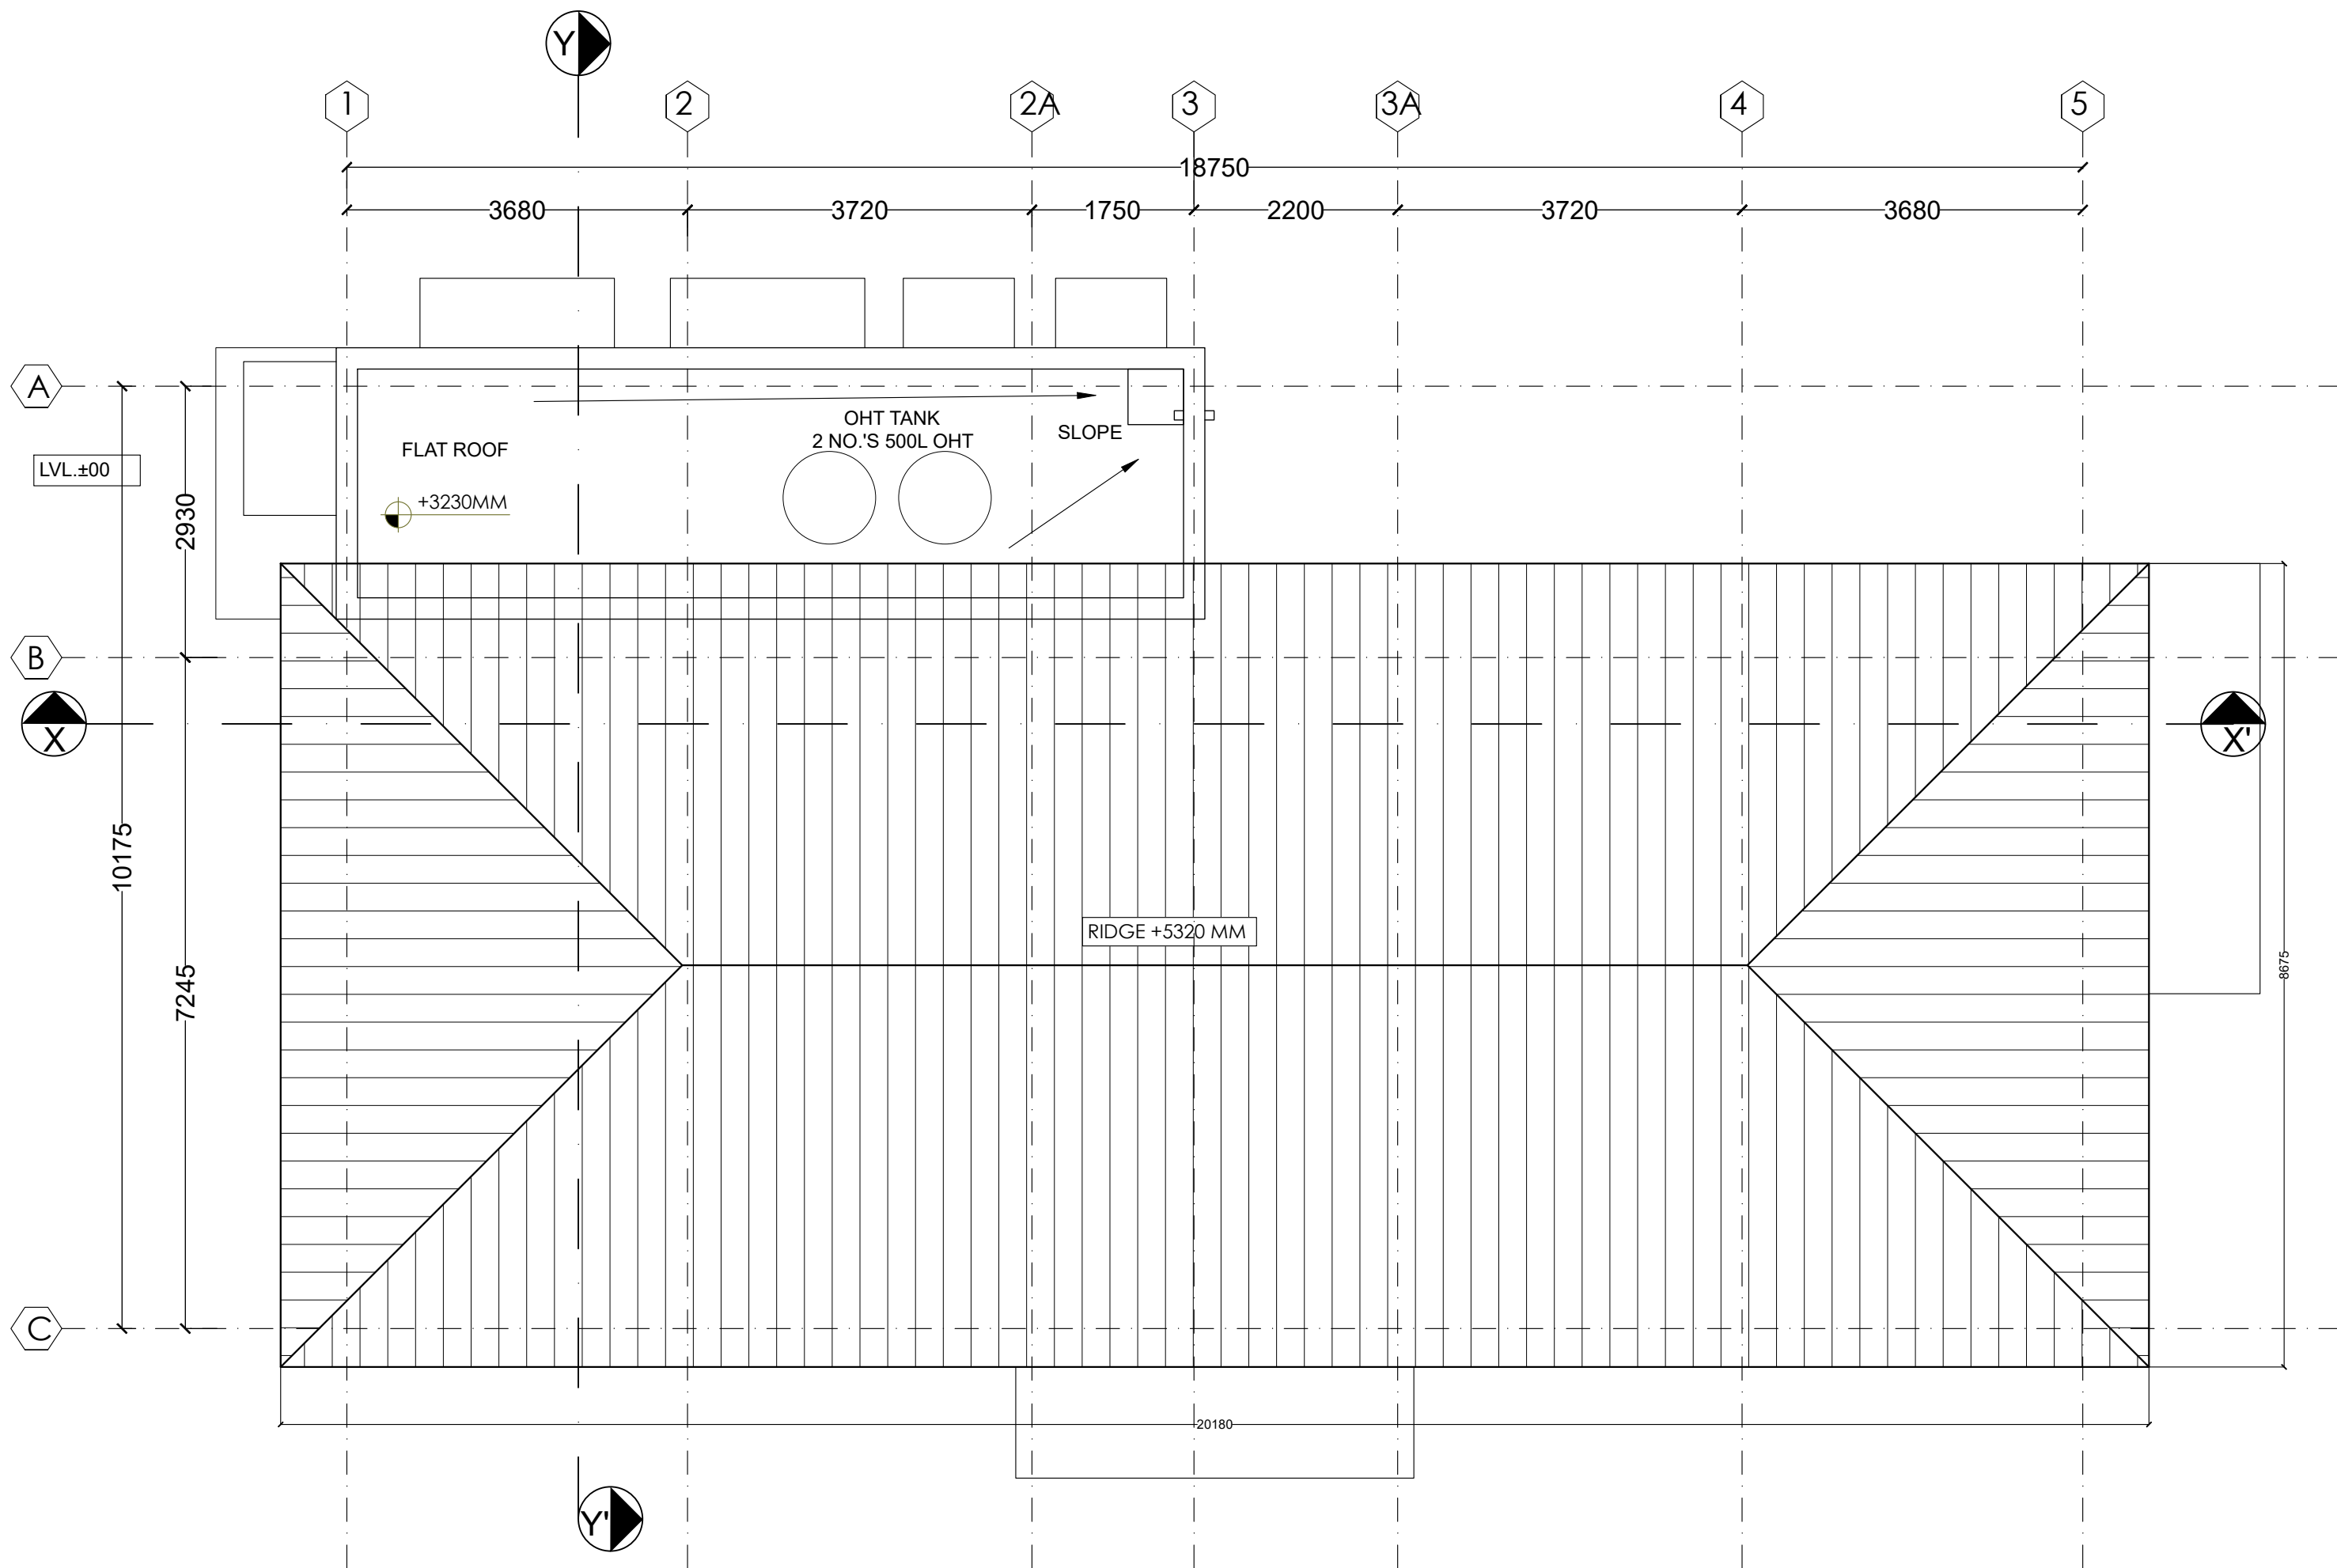

CAFETERIA ROOF PLAN


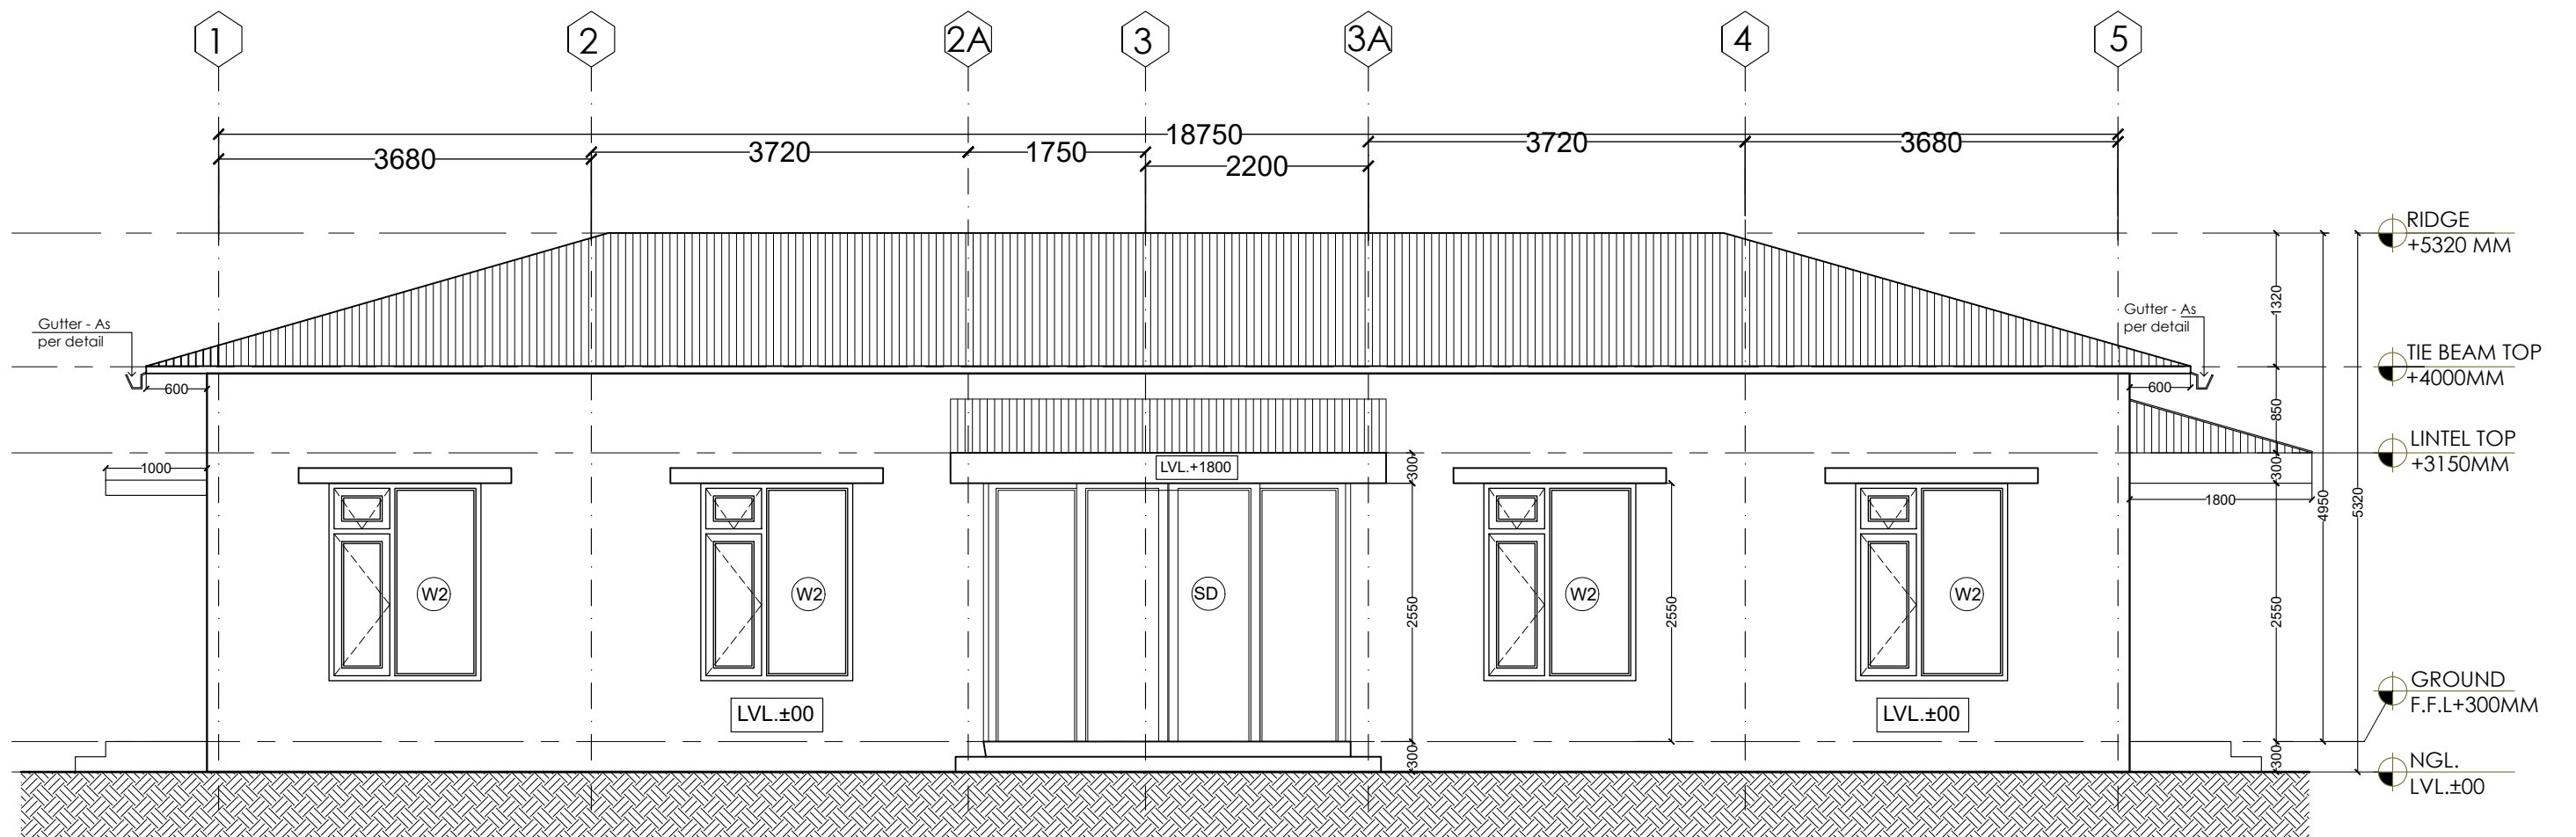


ELEVATION A

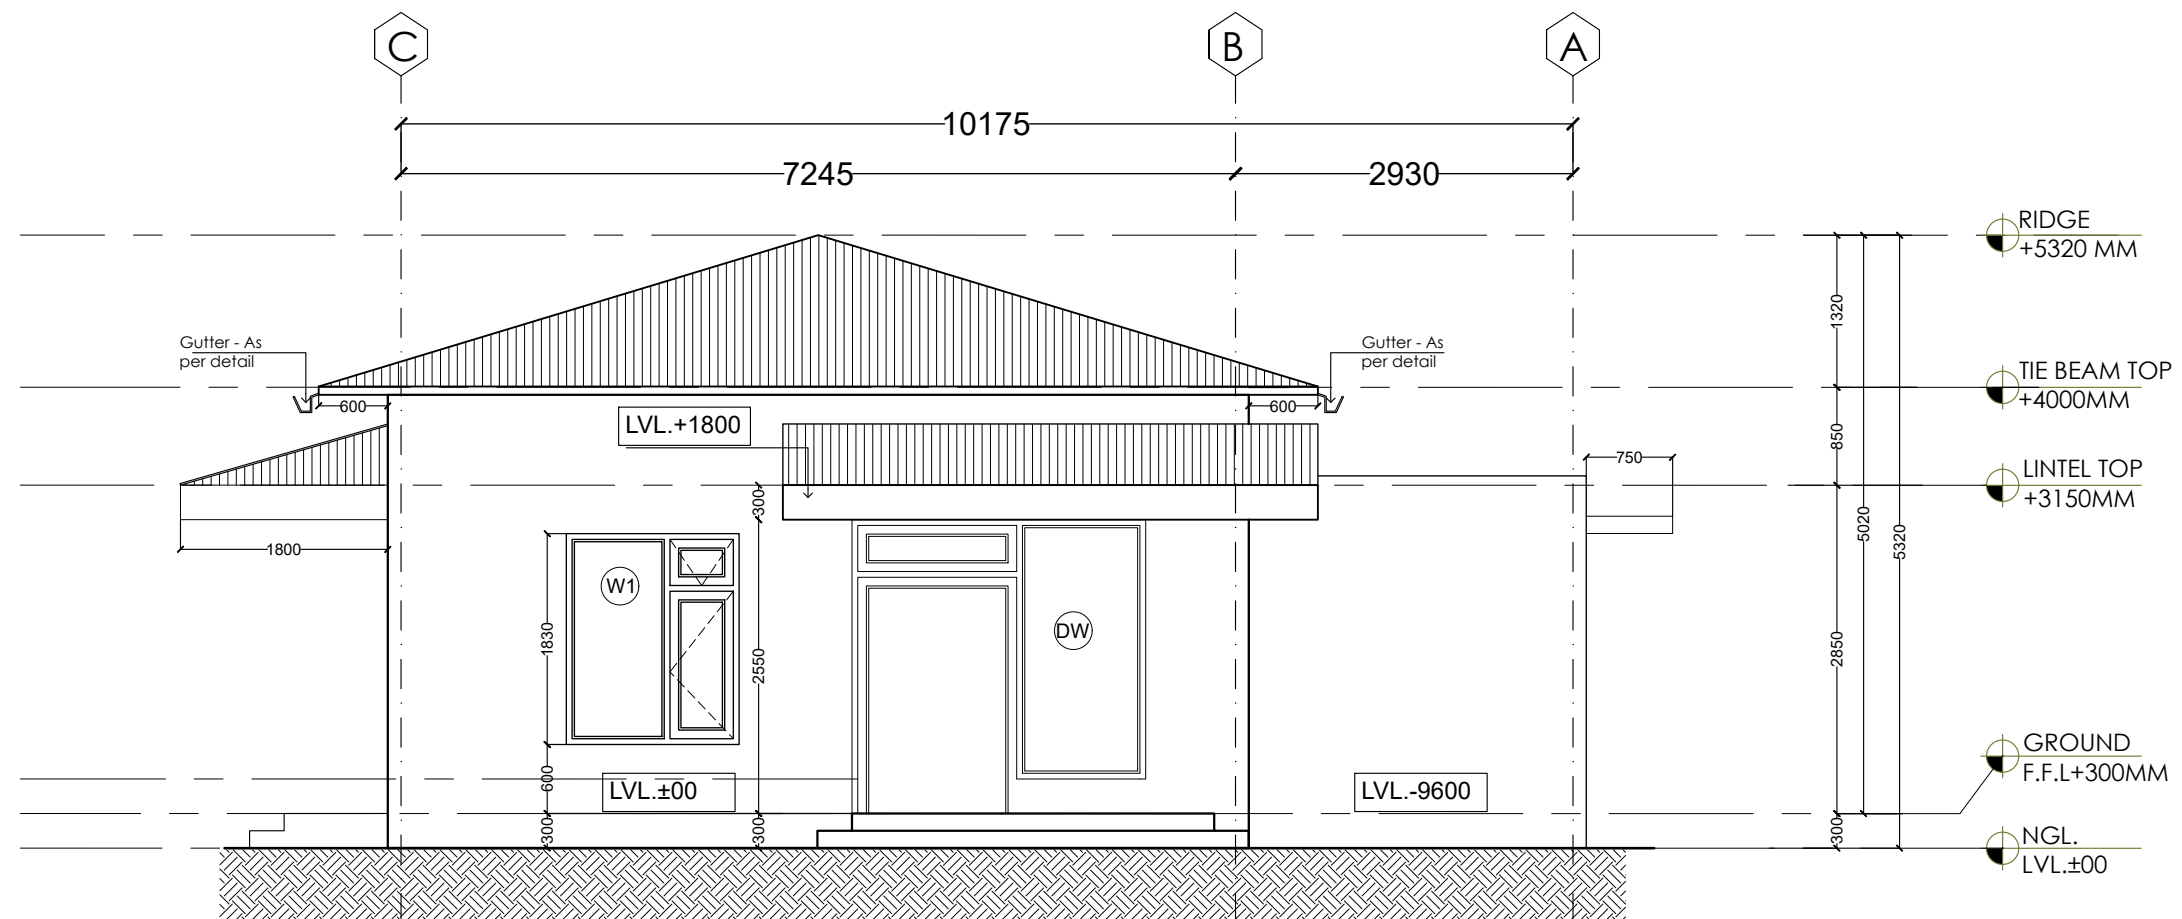

ELEVATION D

CAFETERIA BUILDING ELEVATIONS

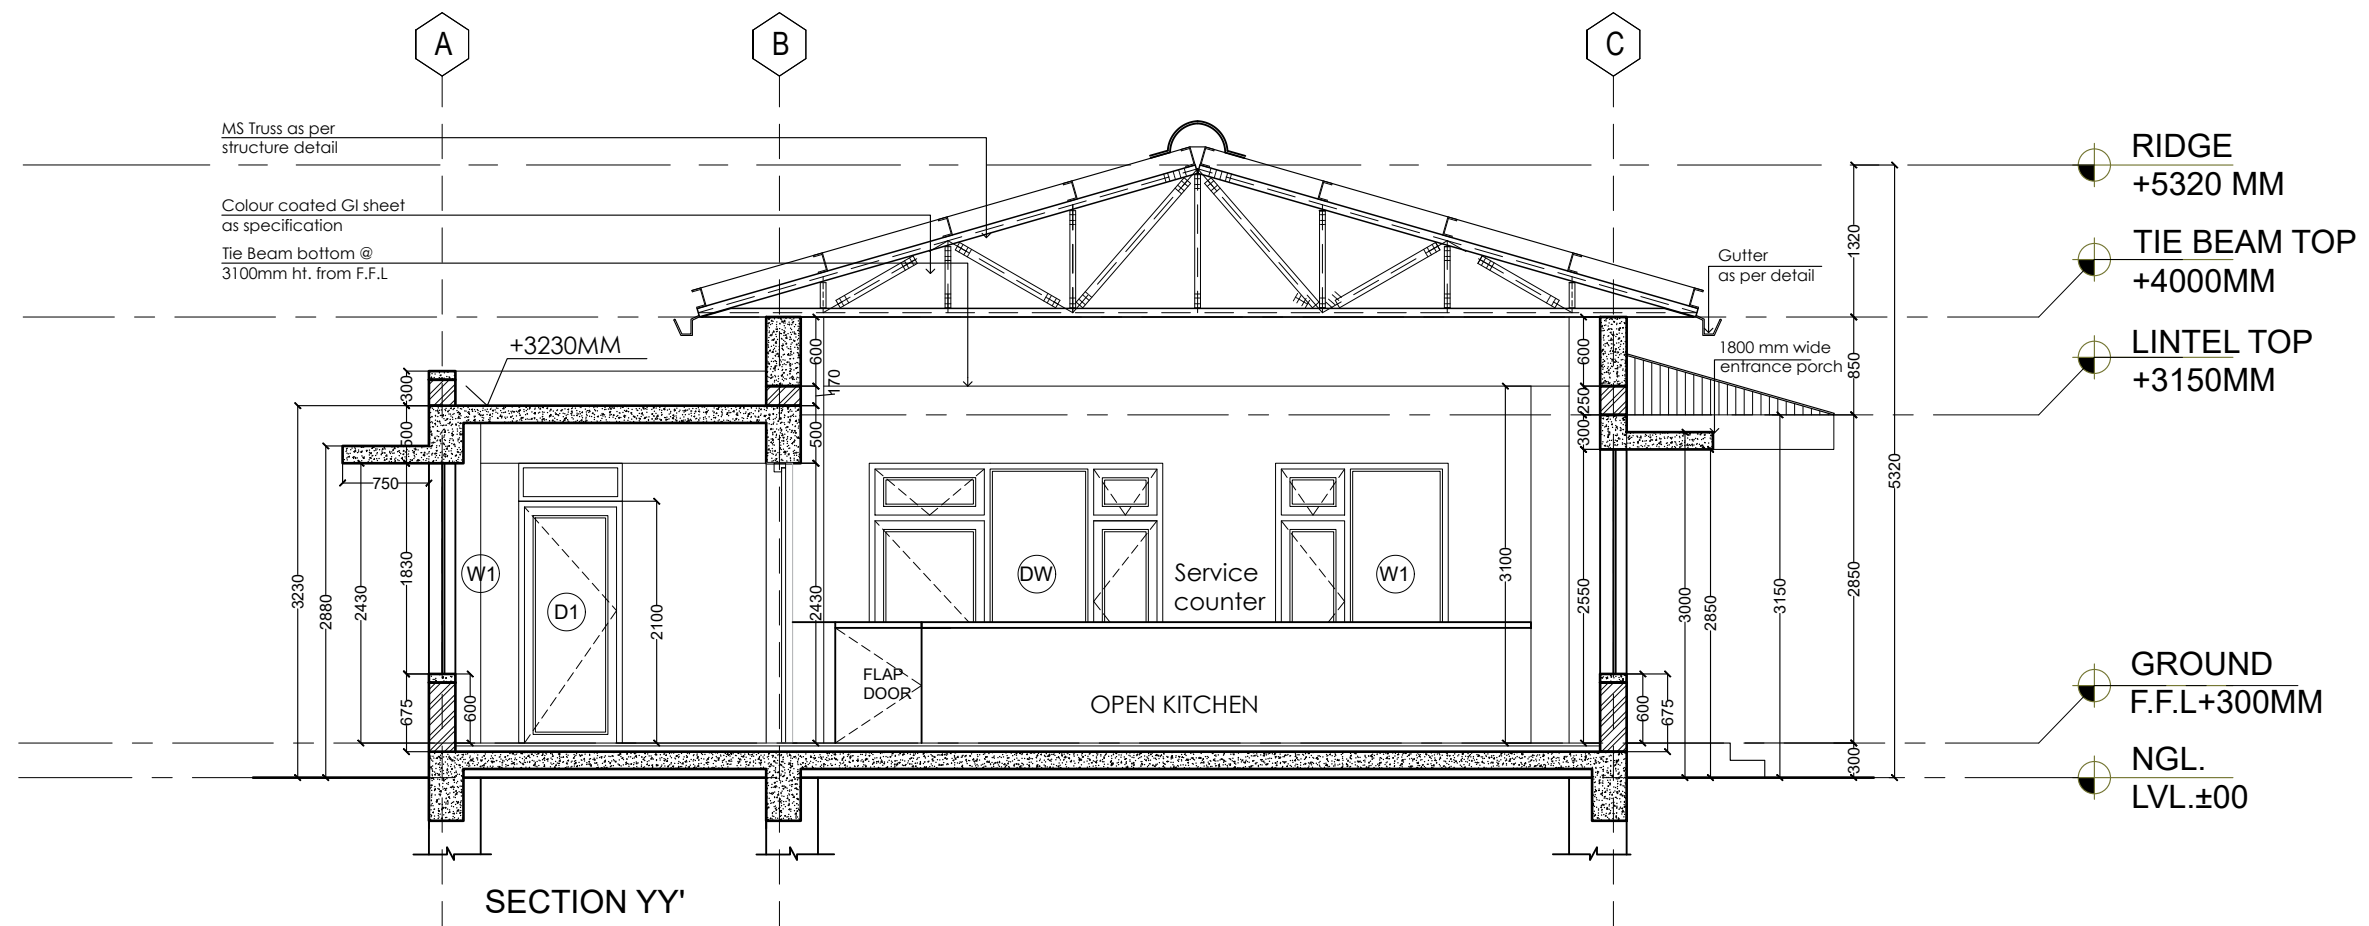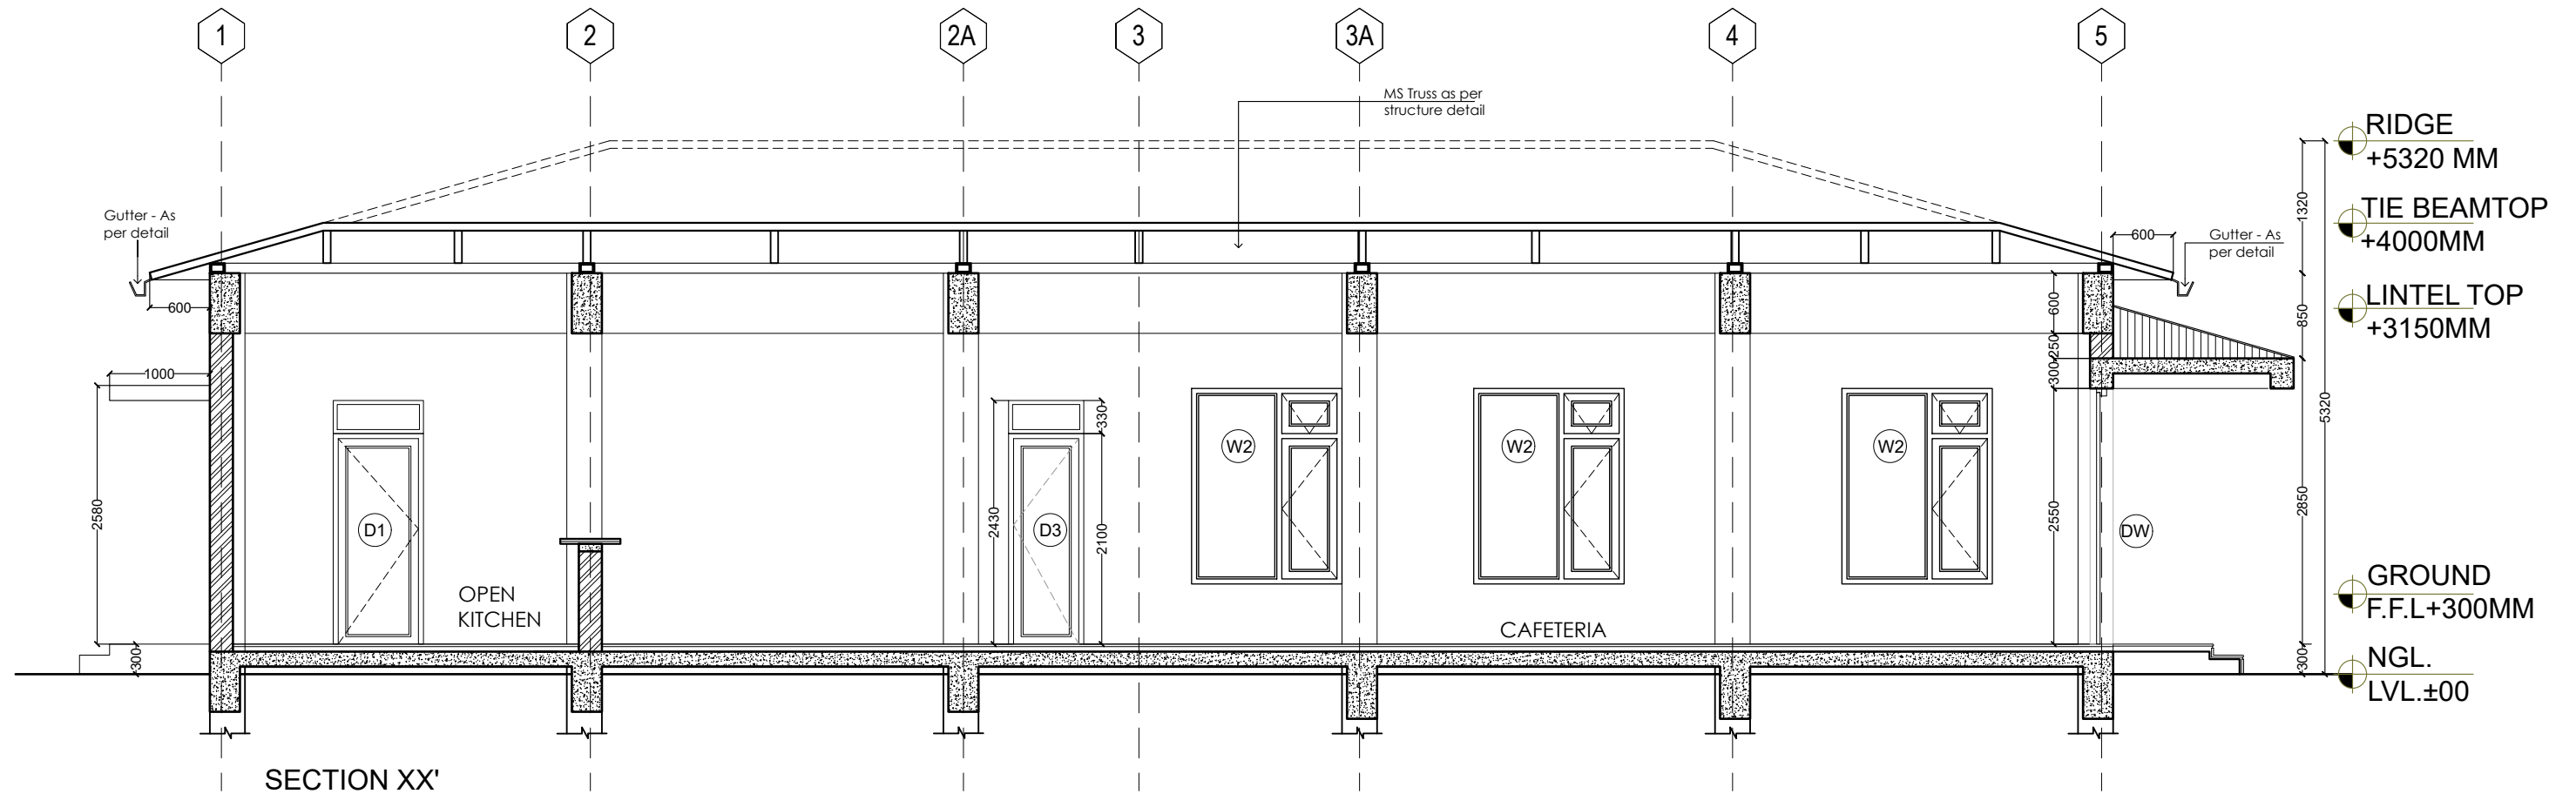

CAFETERIA BUILDING SECTIONS