



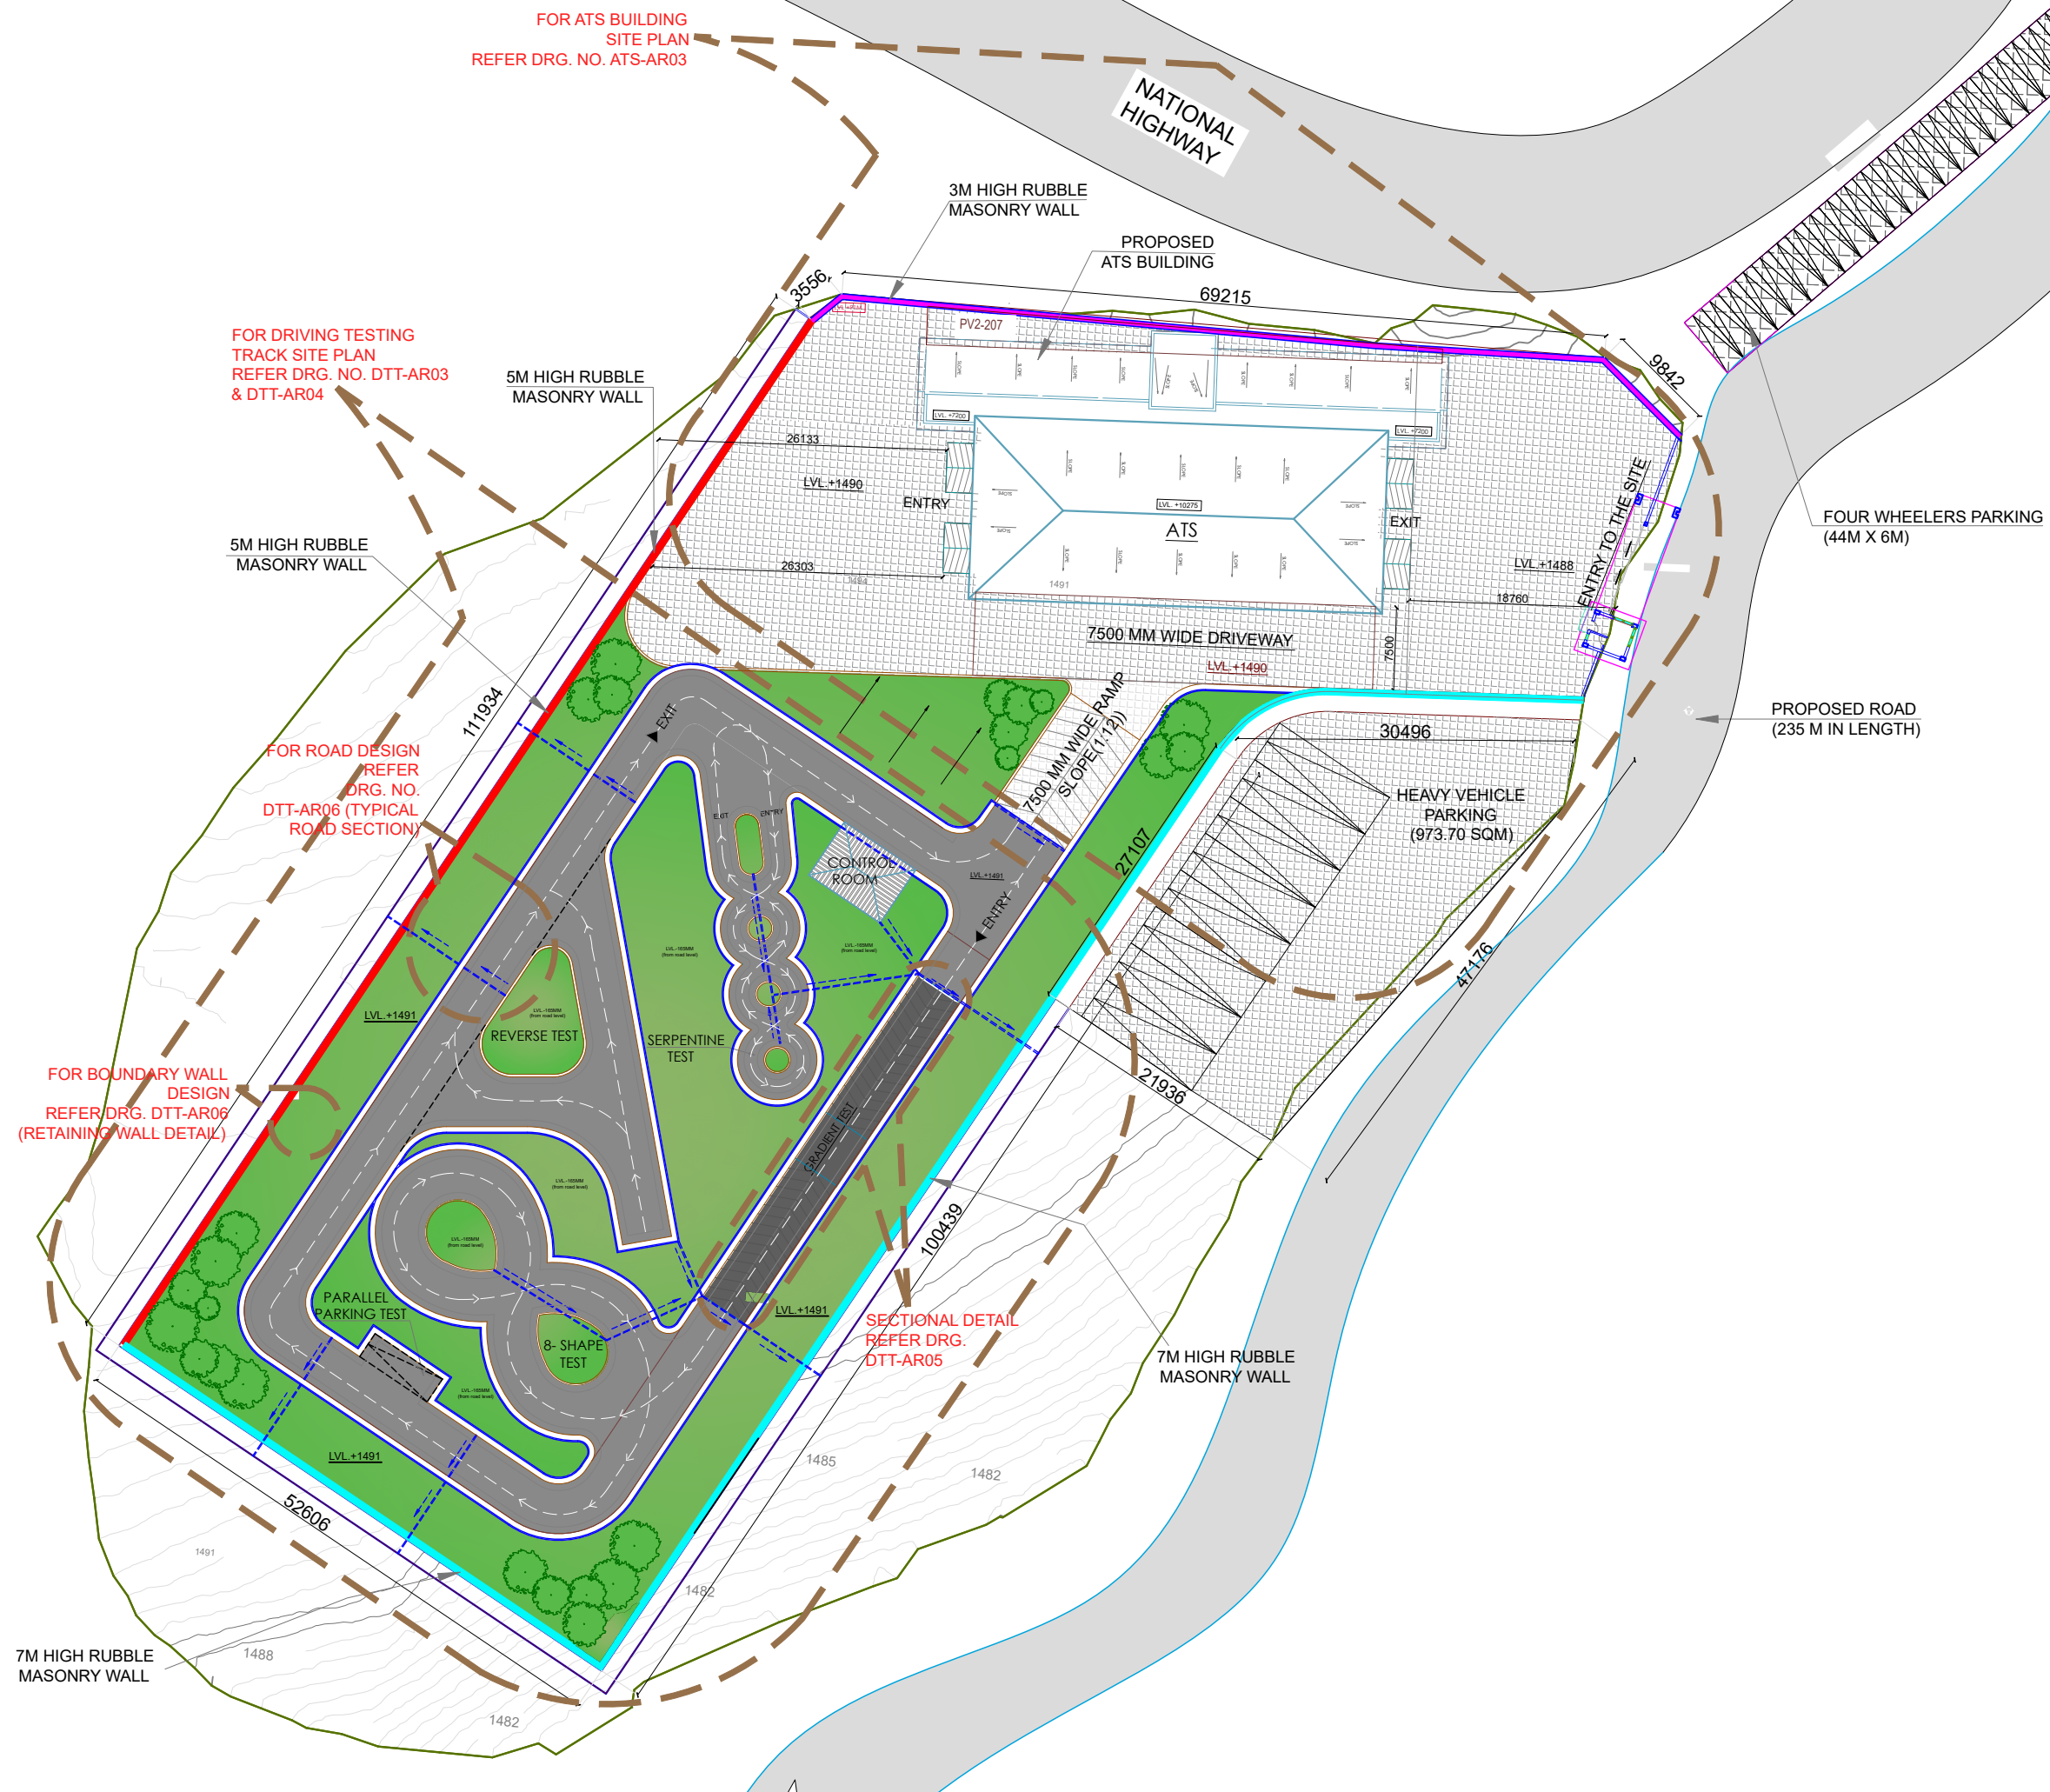

5M HIGH RUBBLE  
MASONRY WALL

113432

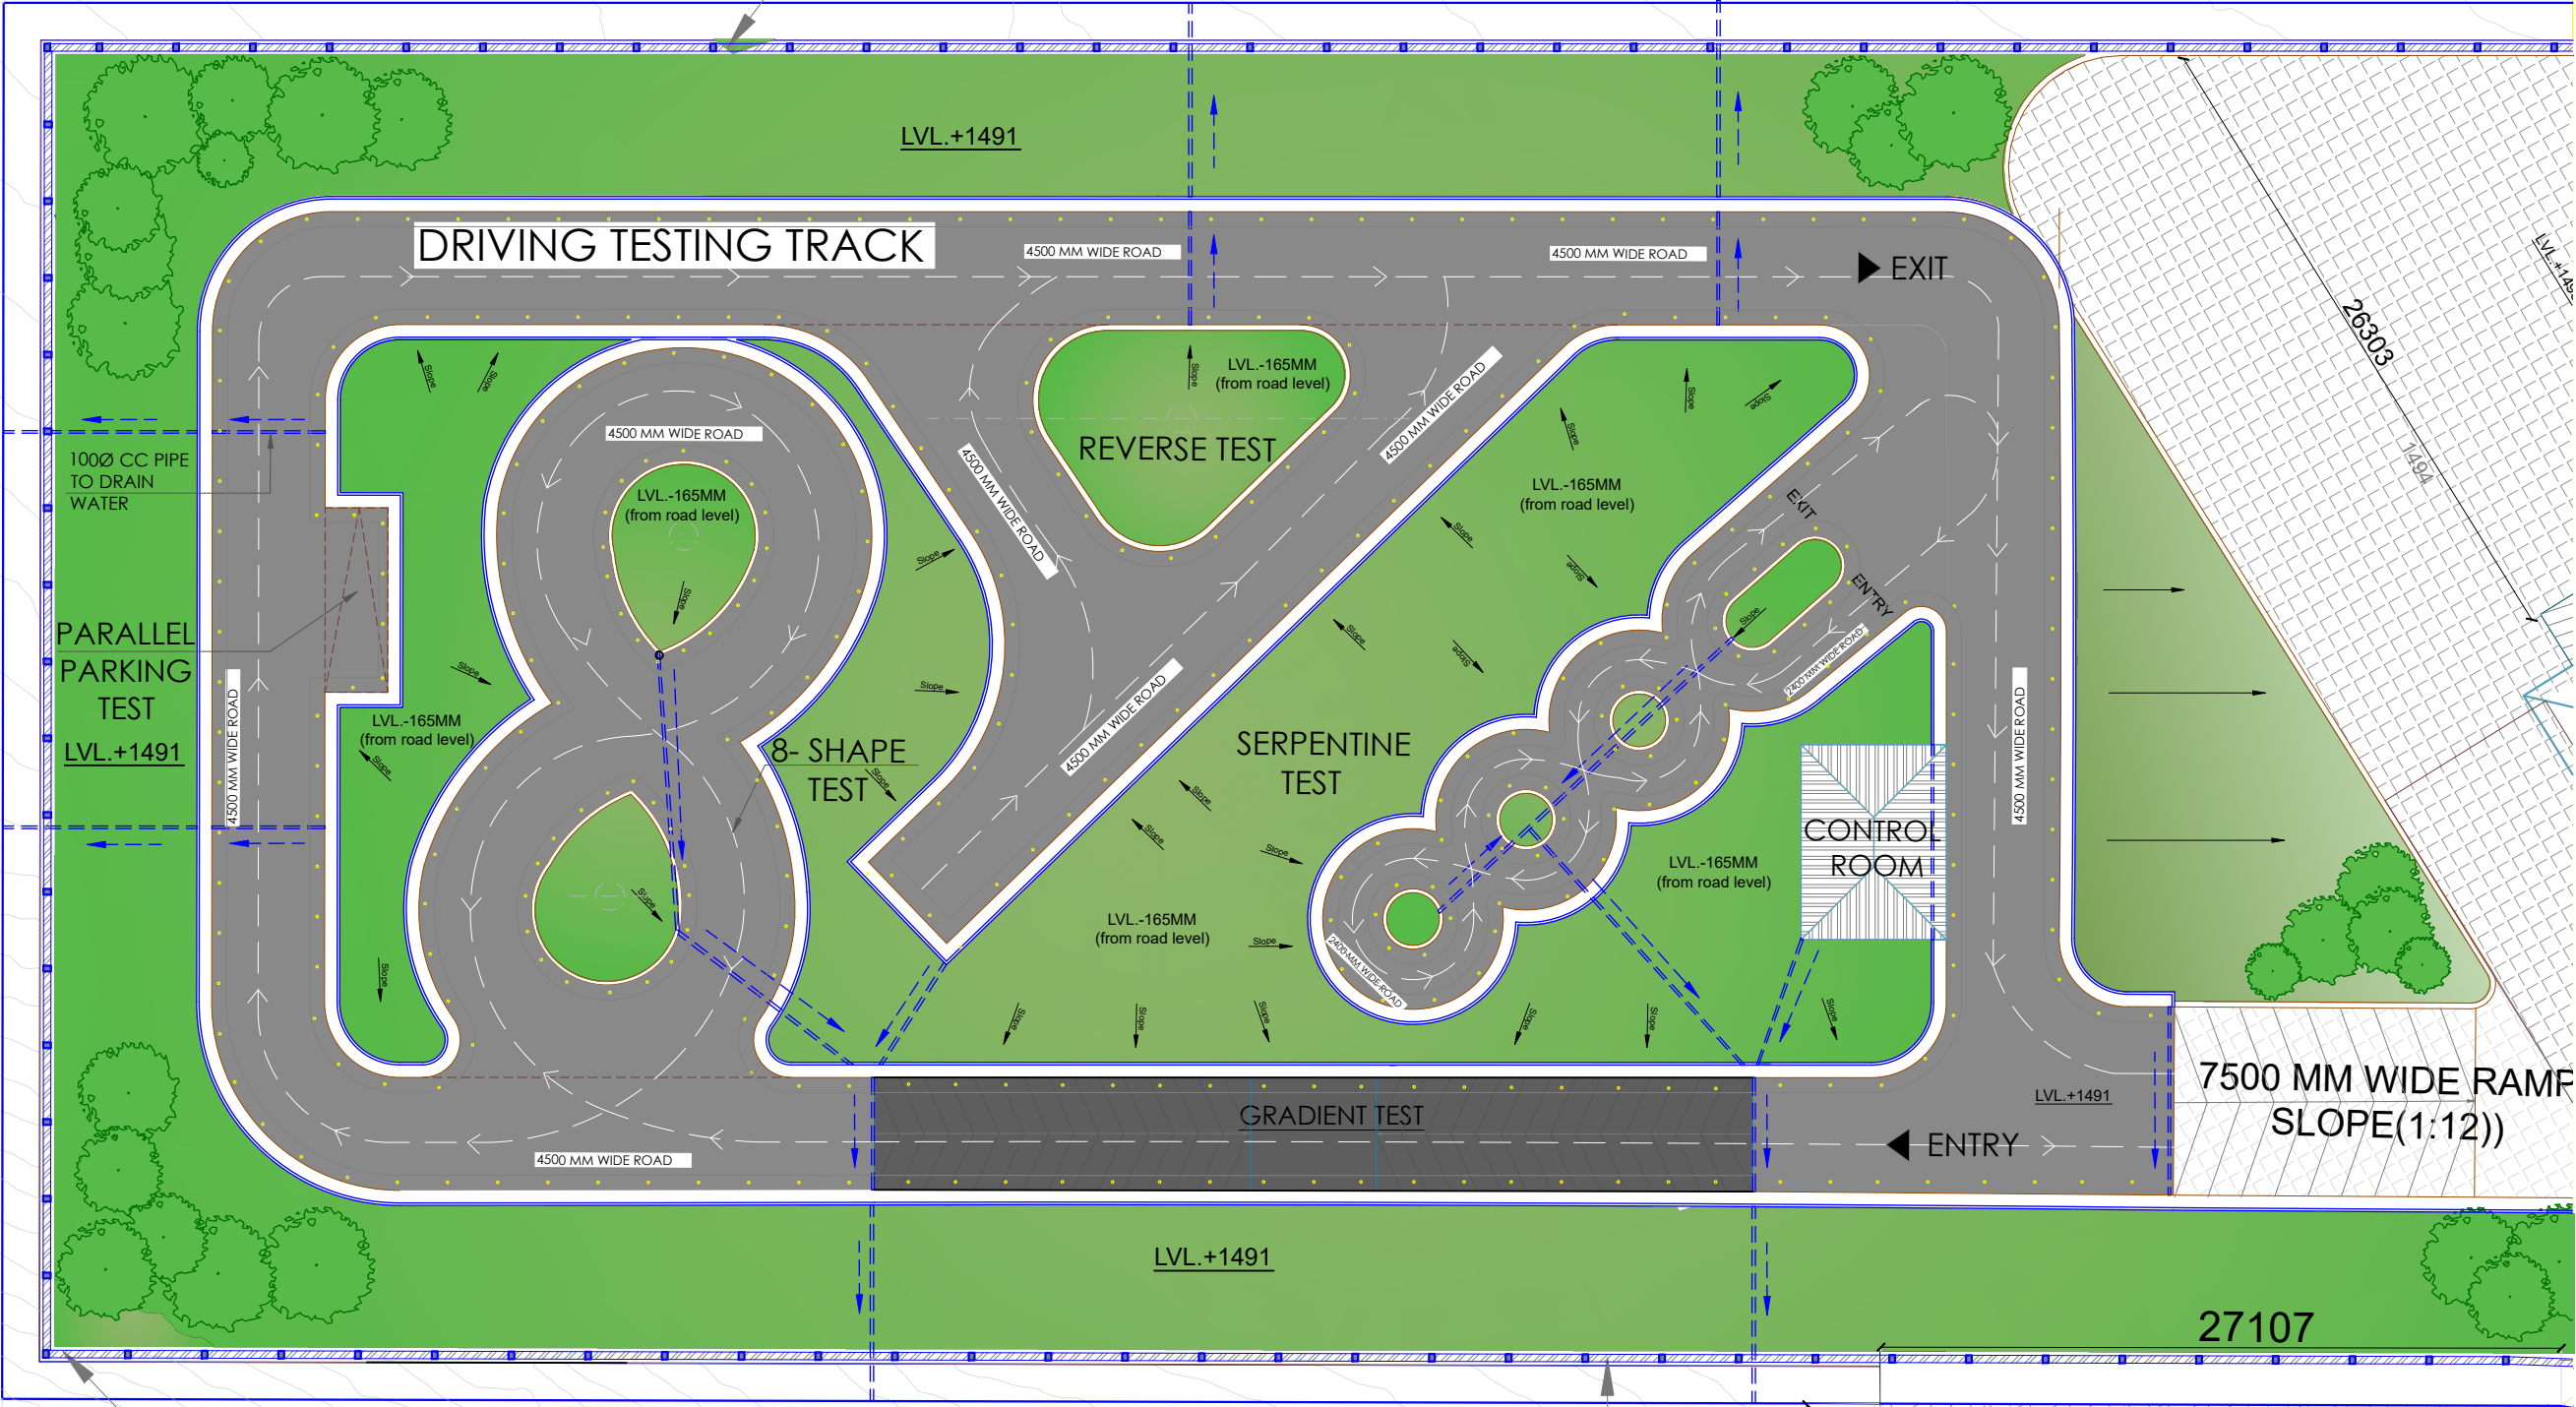

55602

7M HIGH RUBBLE  
MASONRY WALL

74830

7M HIGH RUBBLE  
MASONRY WALL

21936

27107