



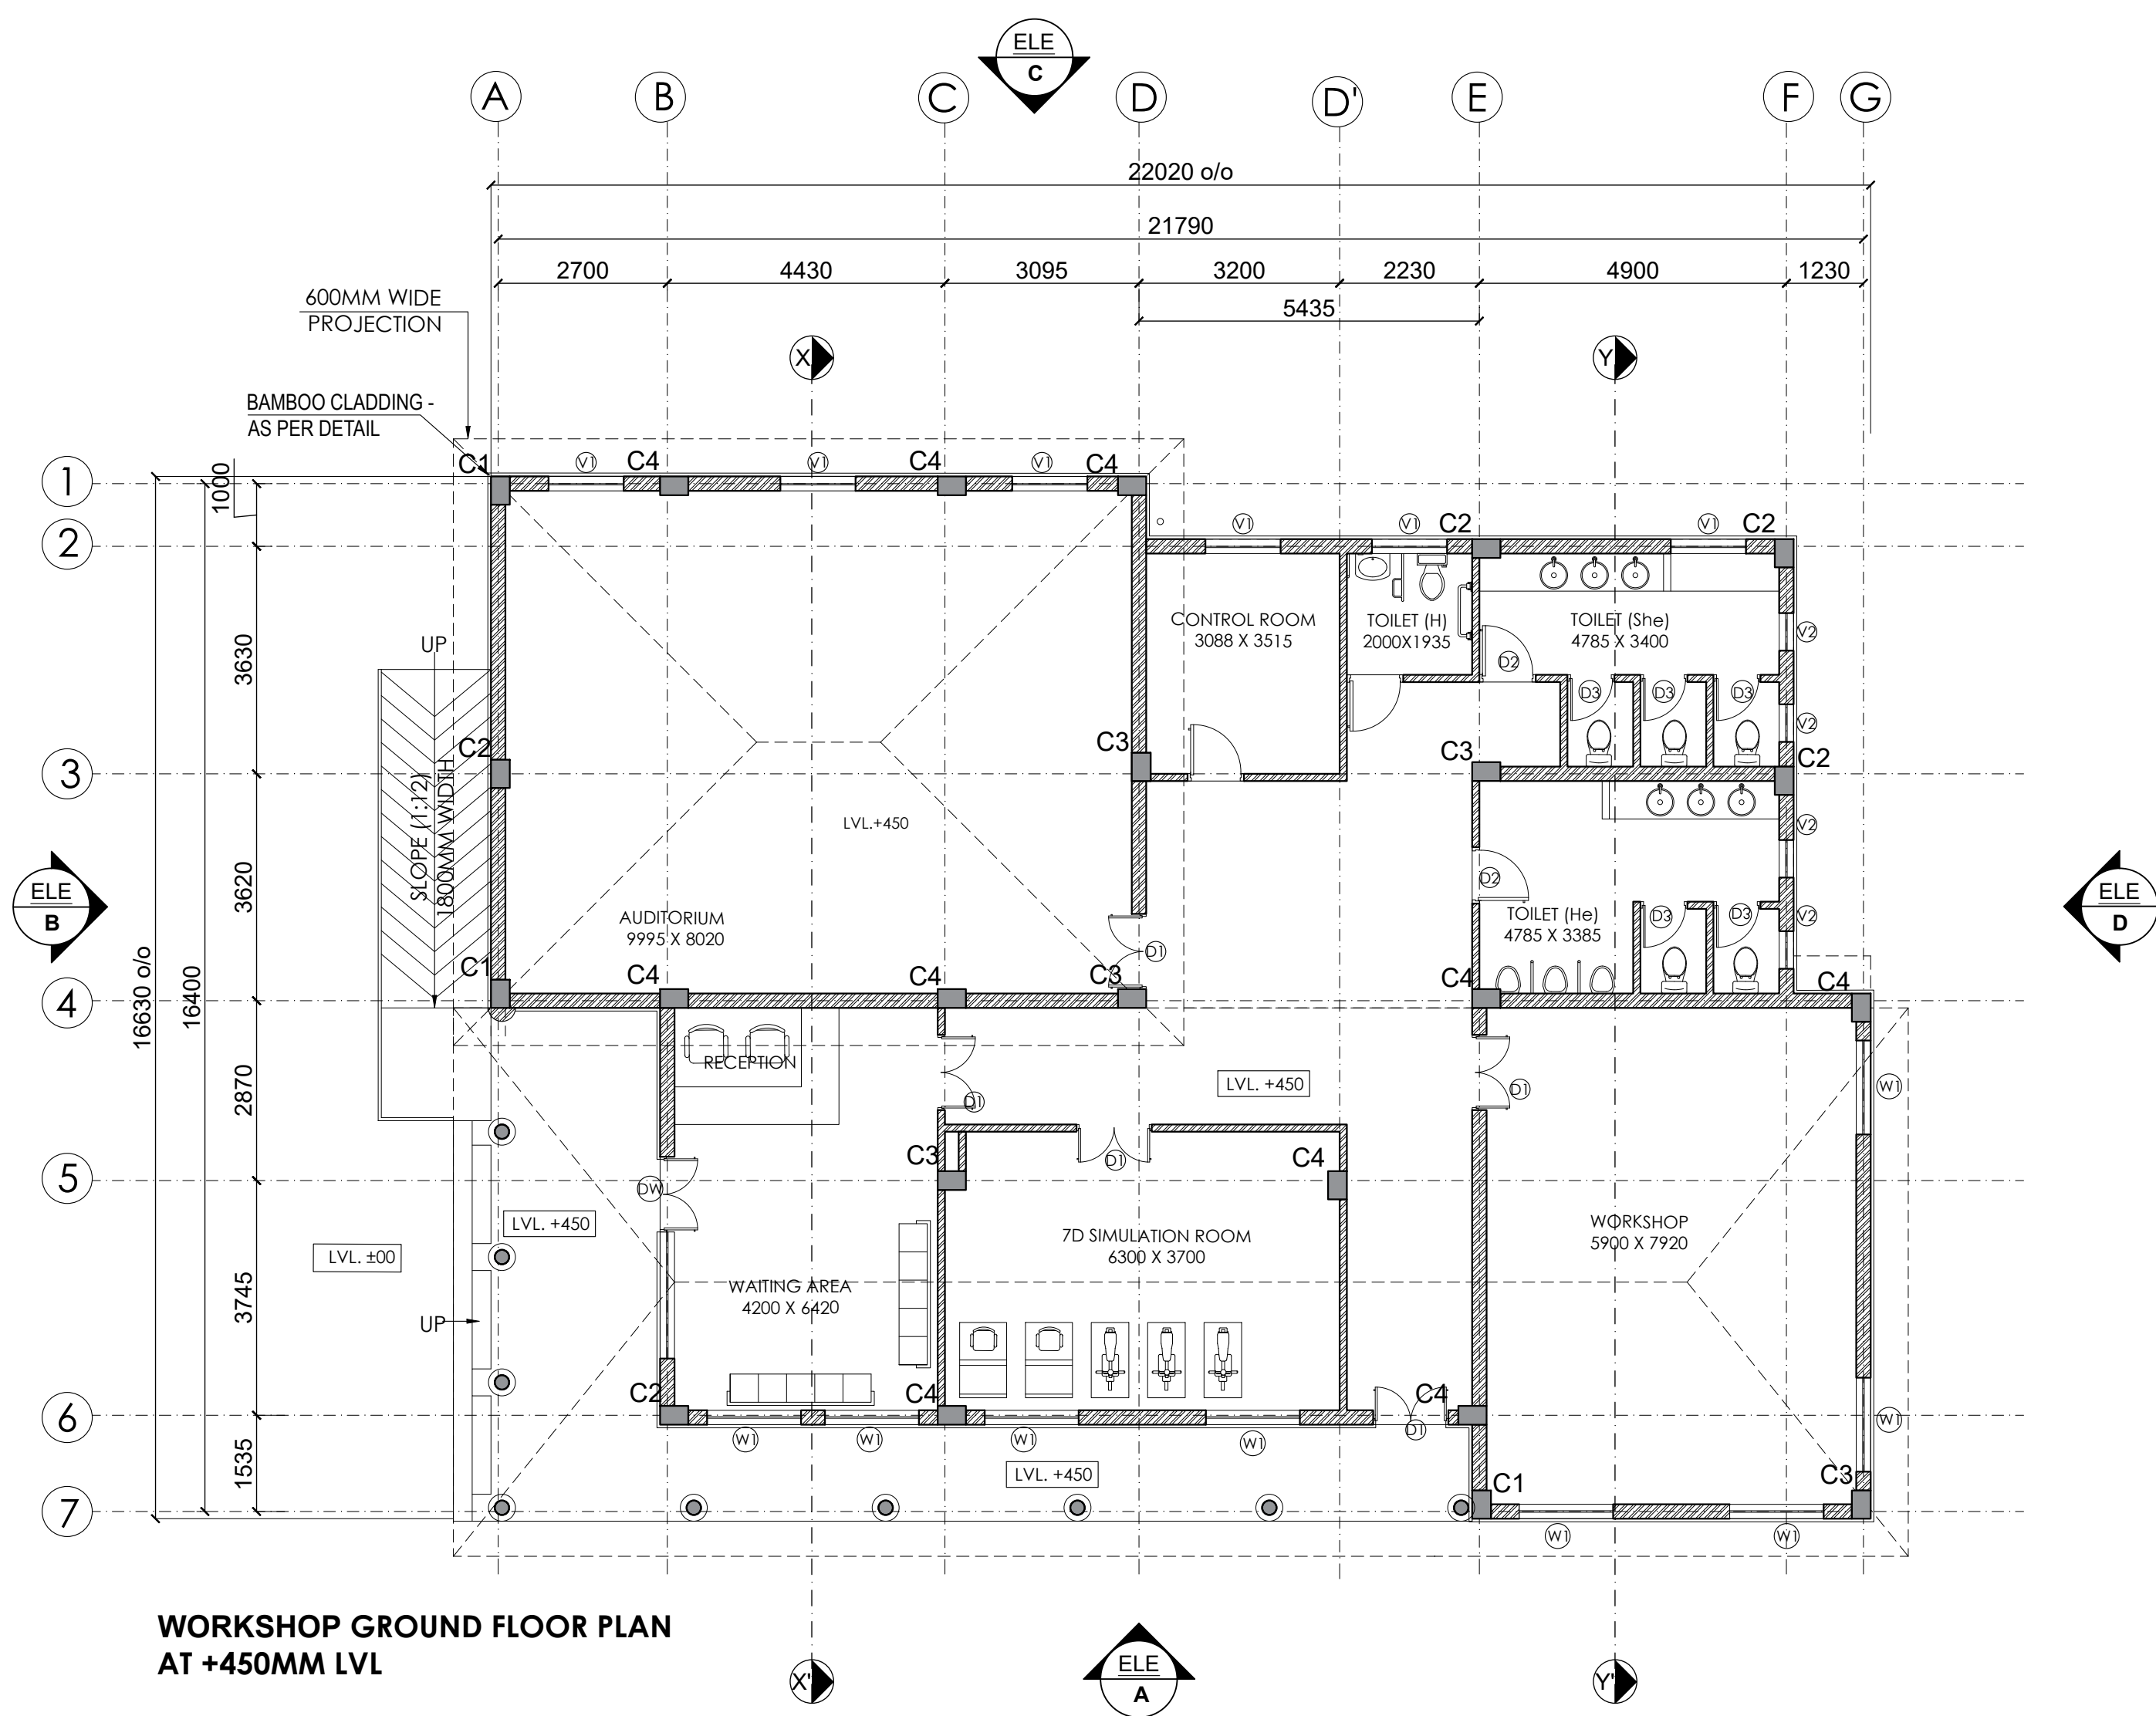
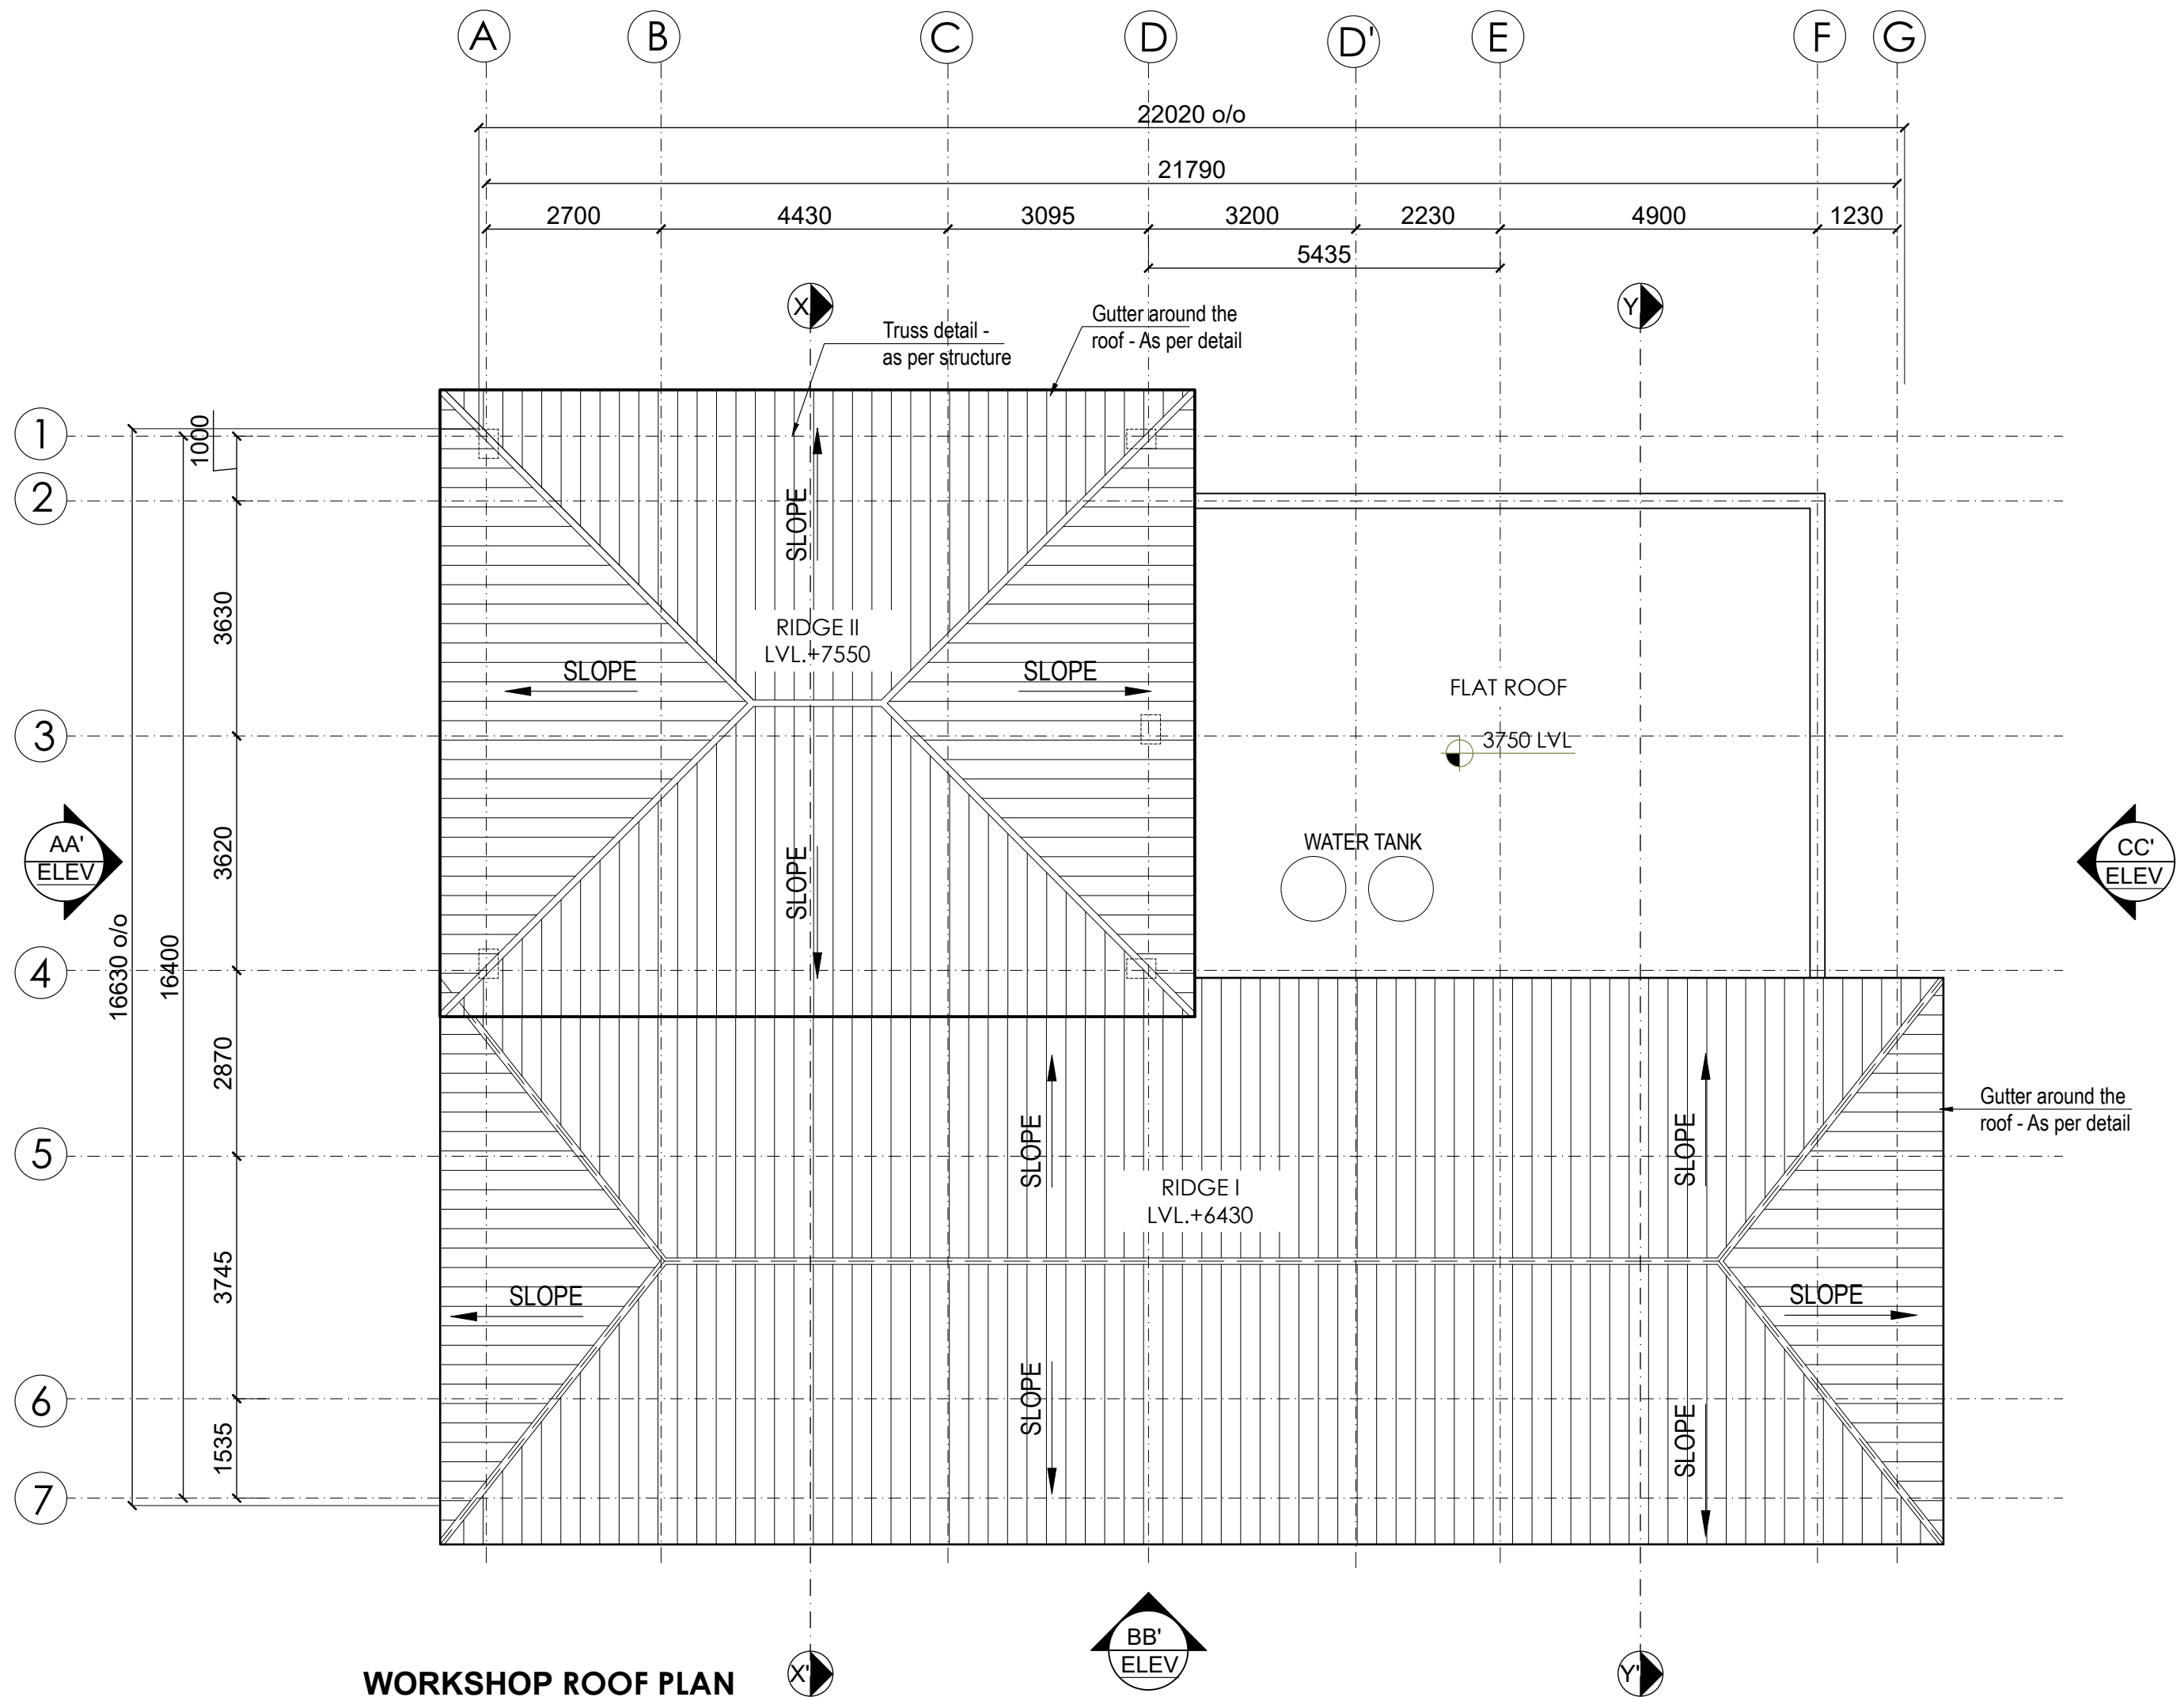


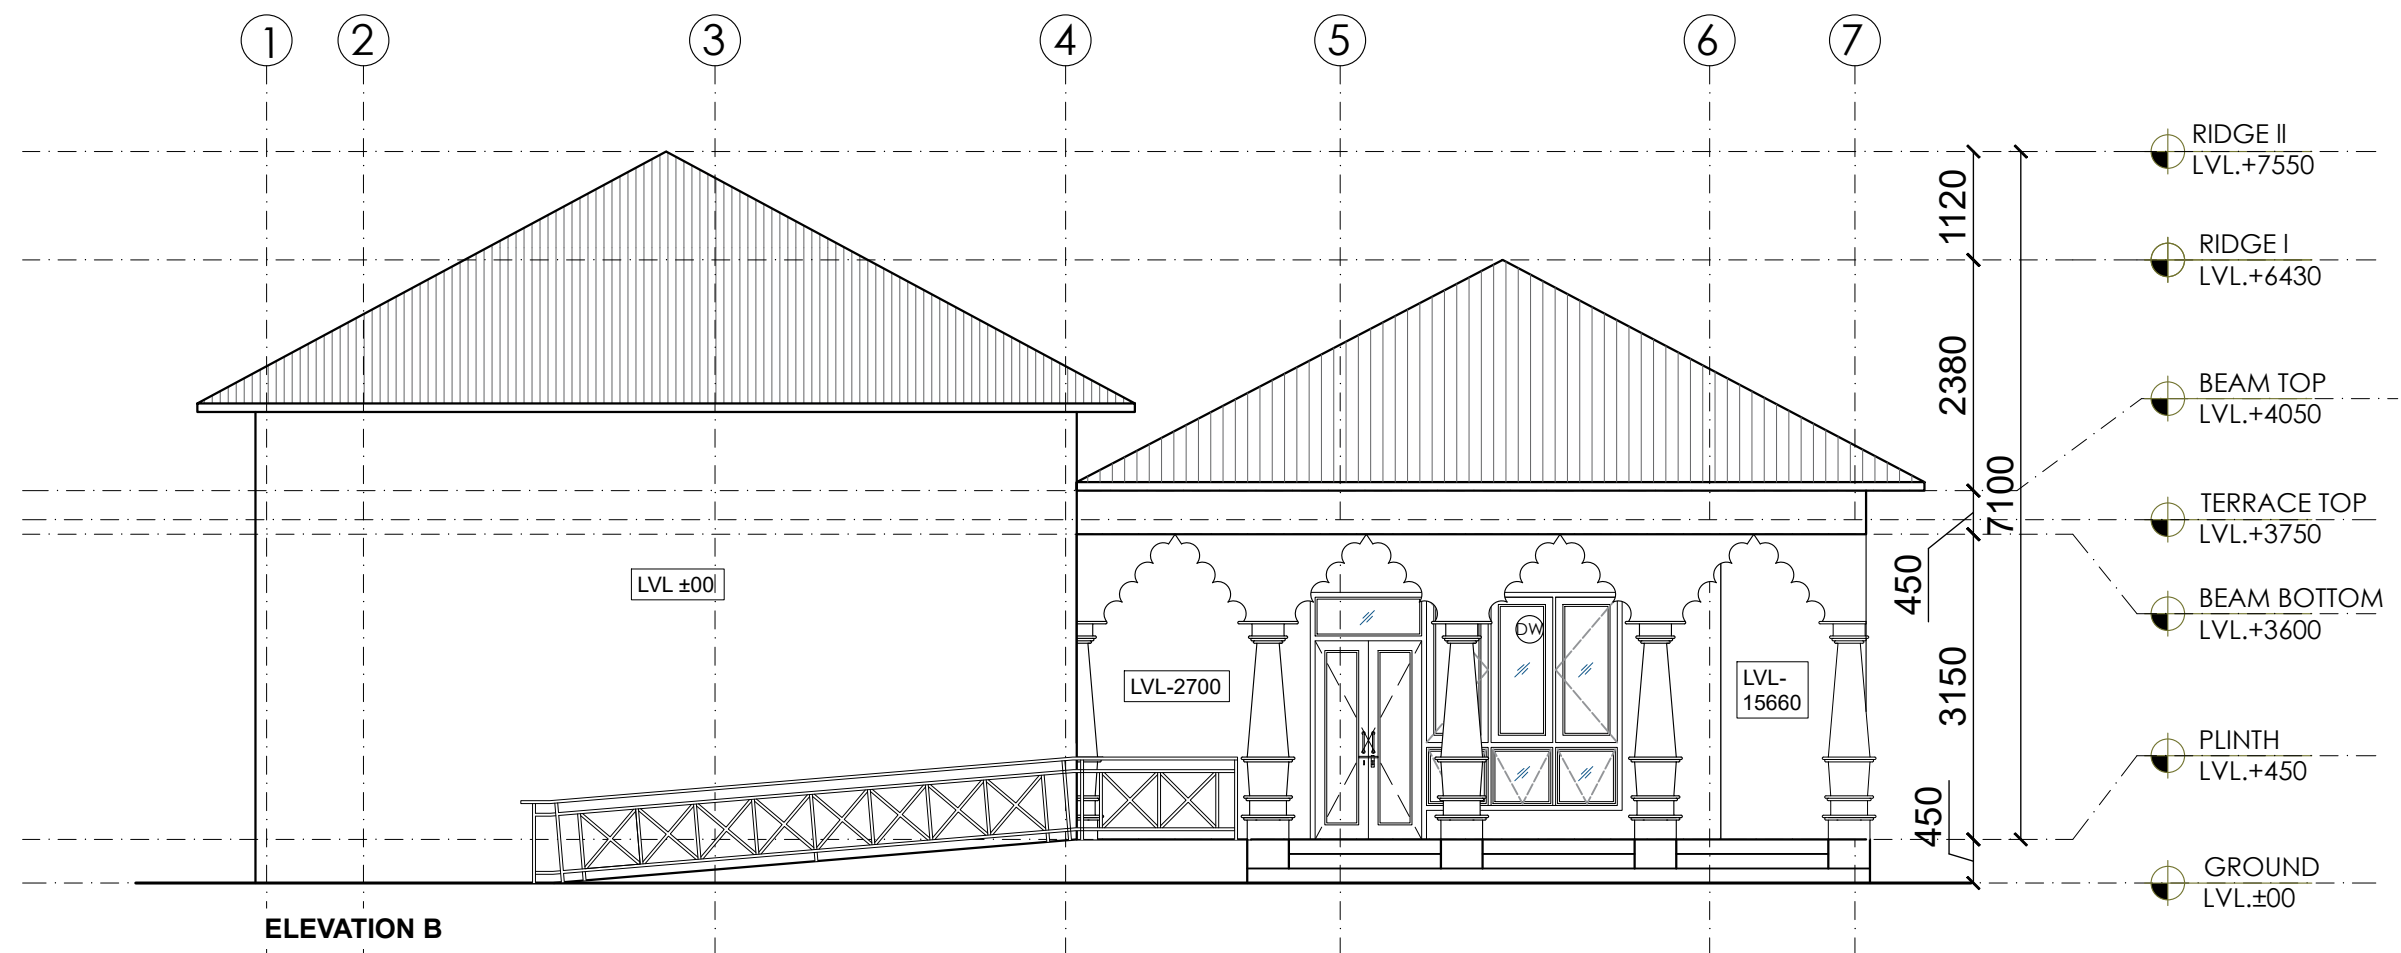

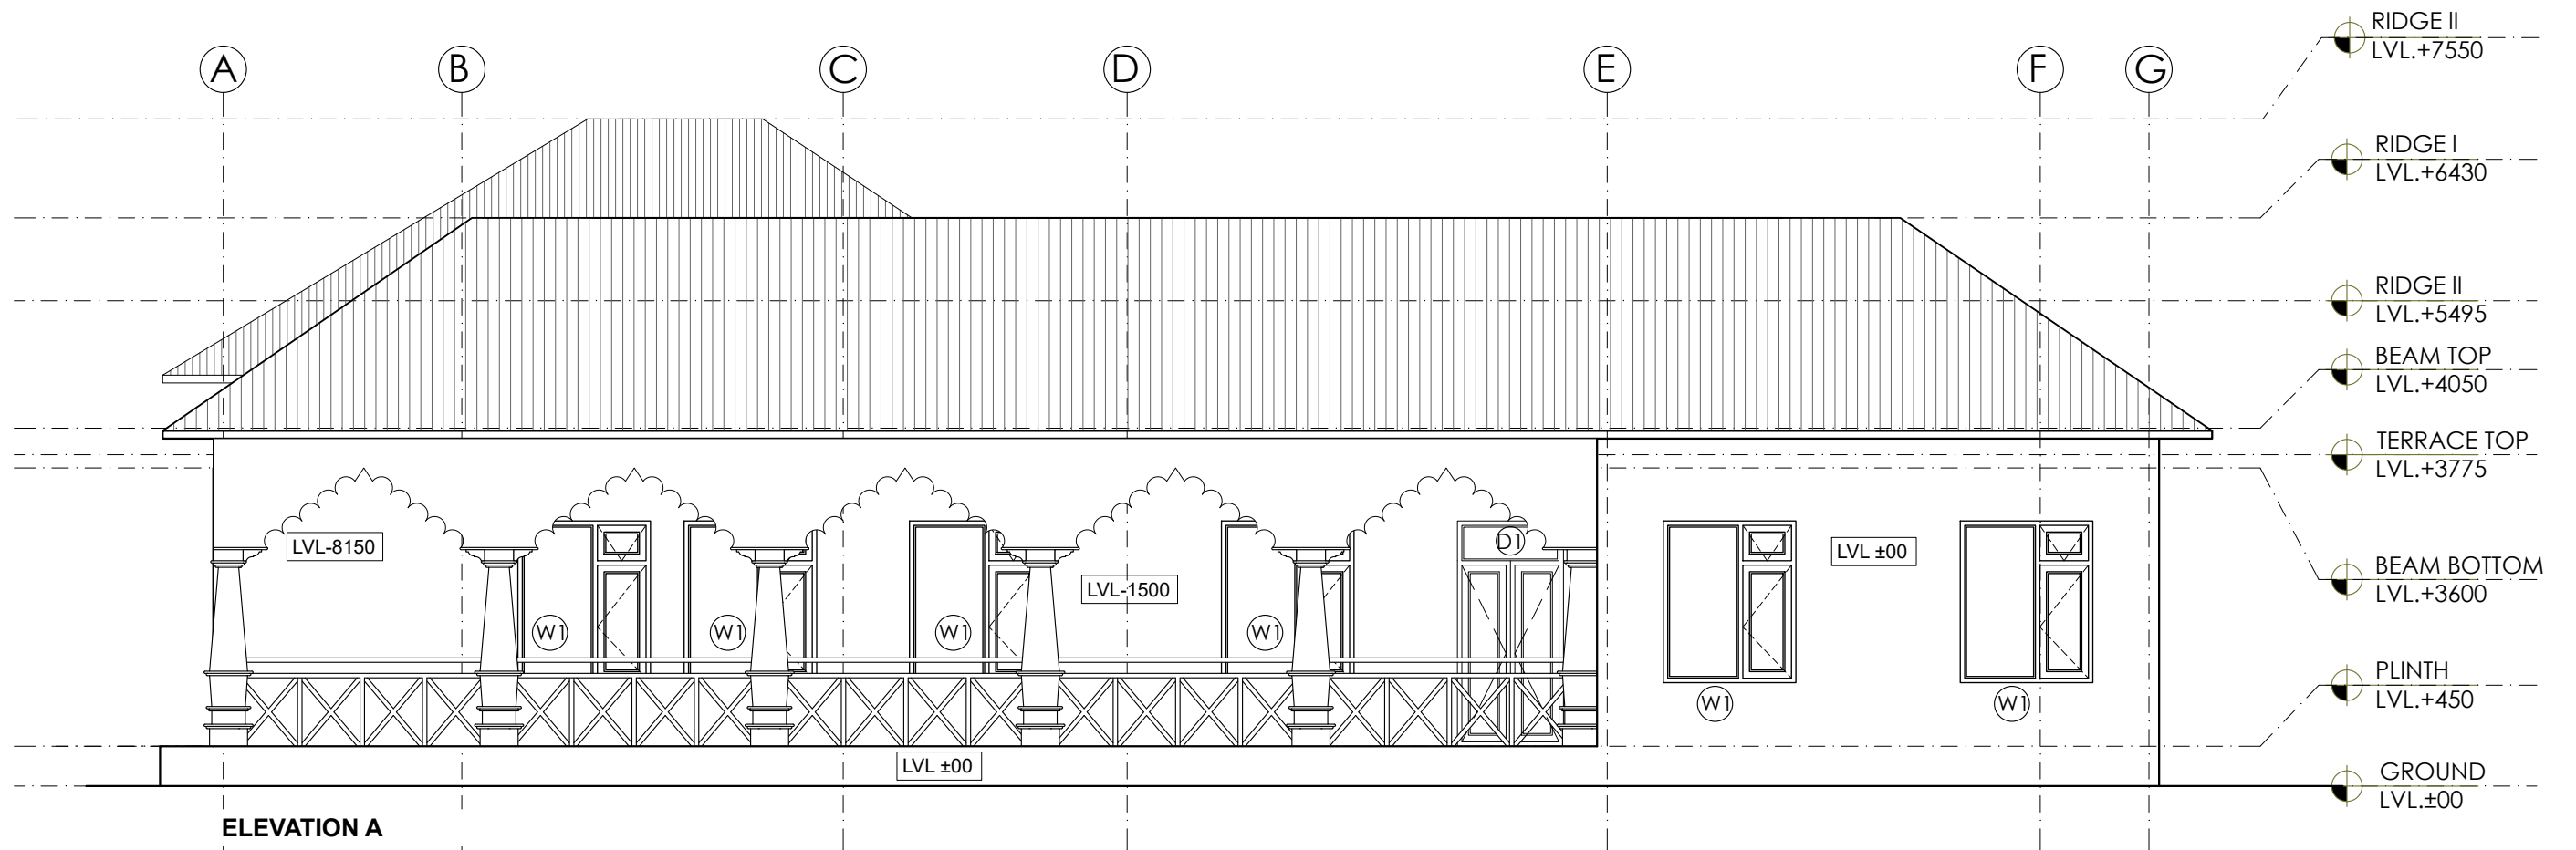

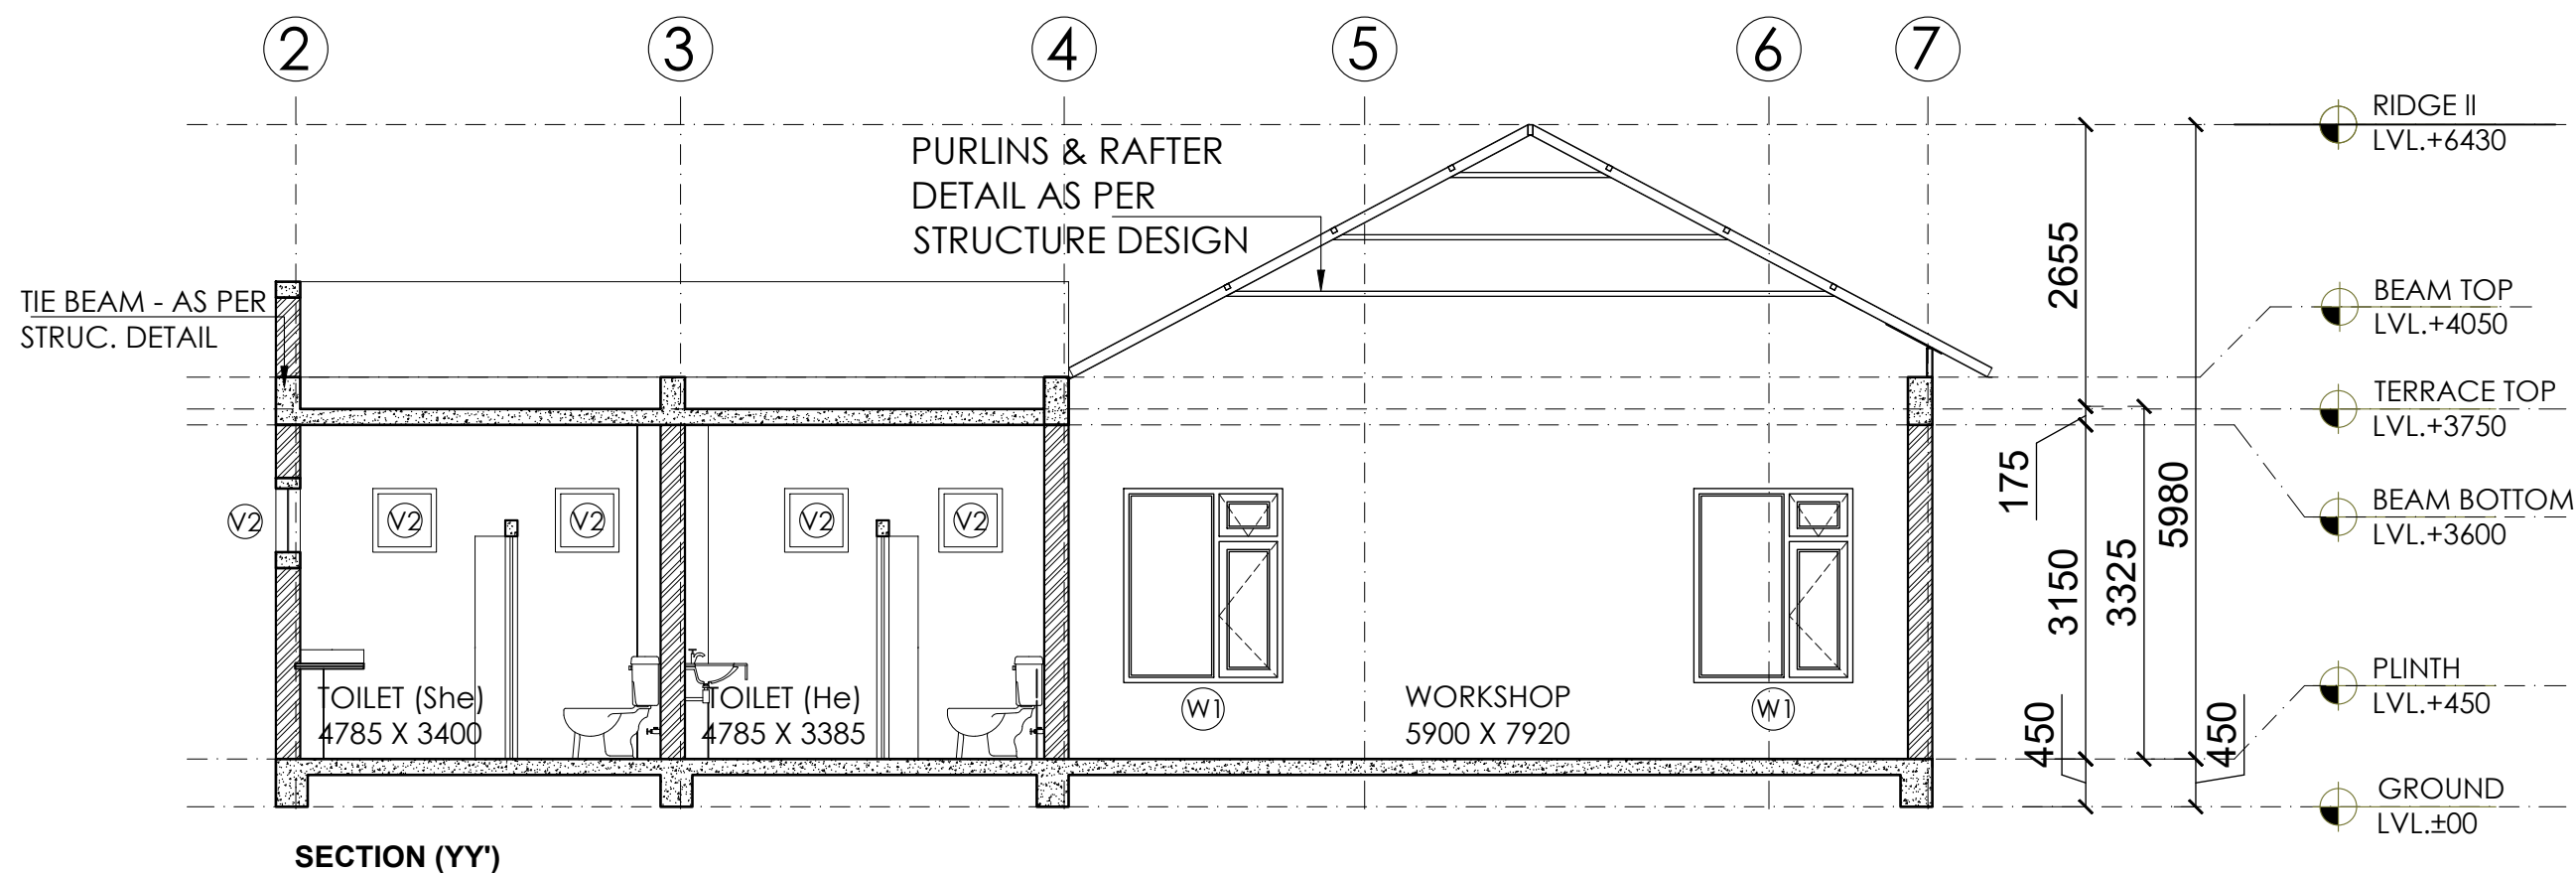

WORKSHOP BUILDING ELEVATIONS

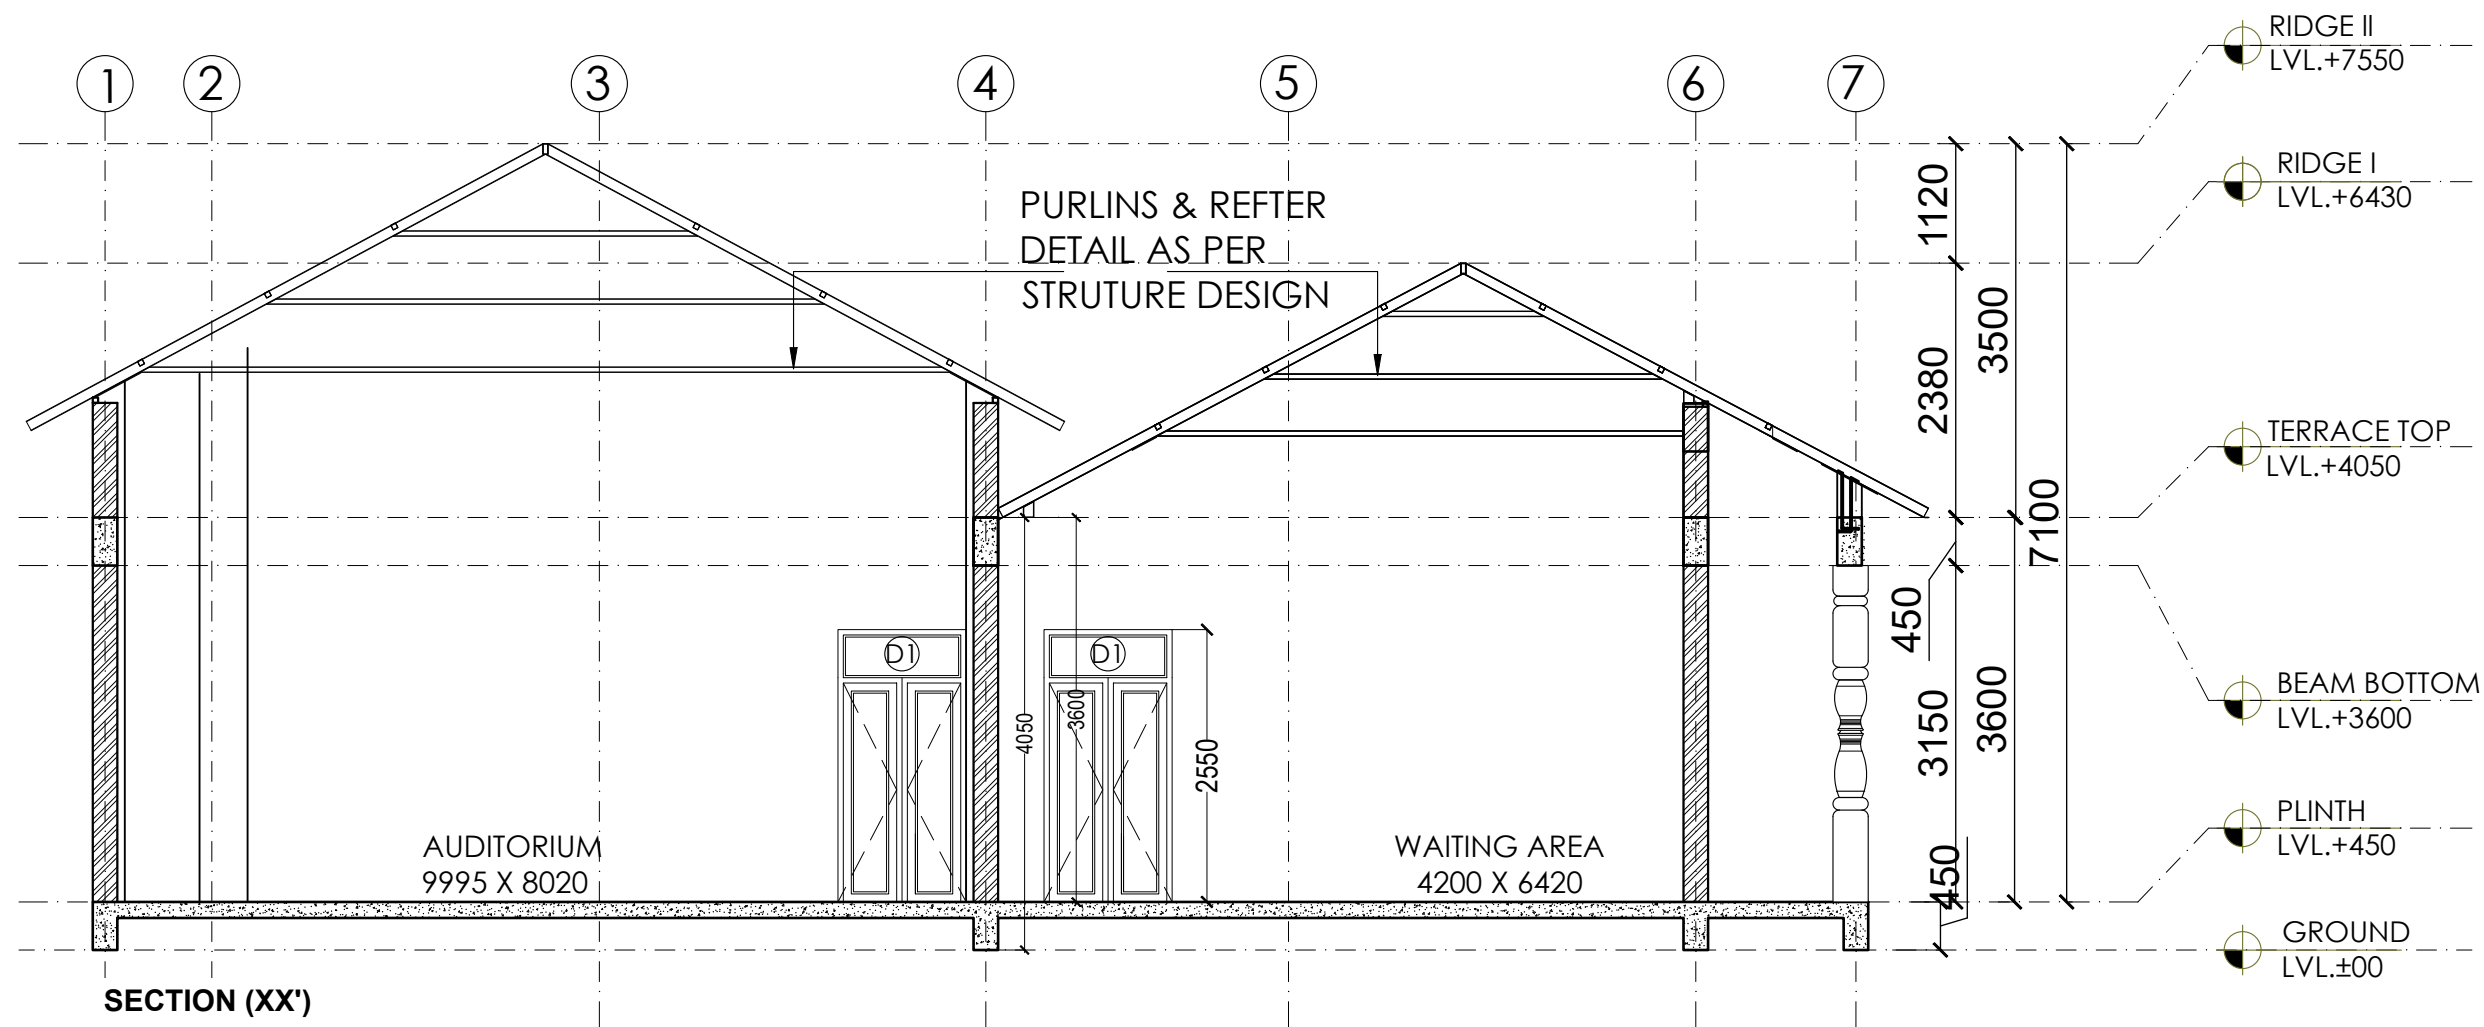

WORKSHOP BUILDING SECTIONS