








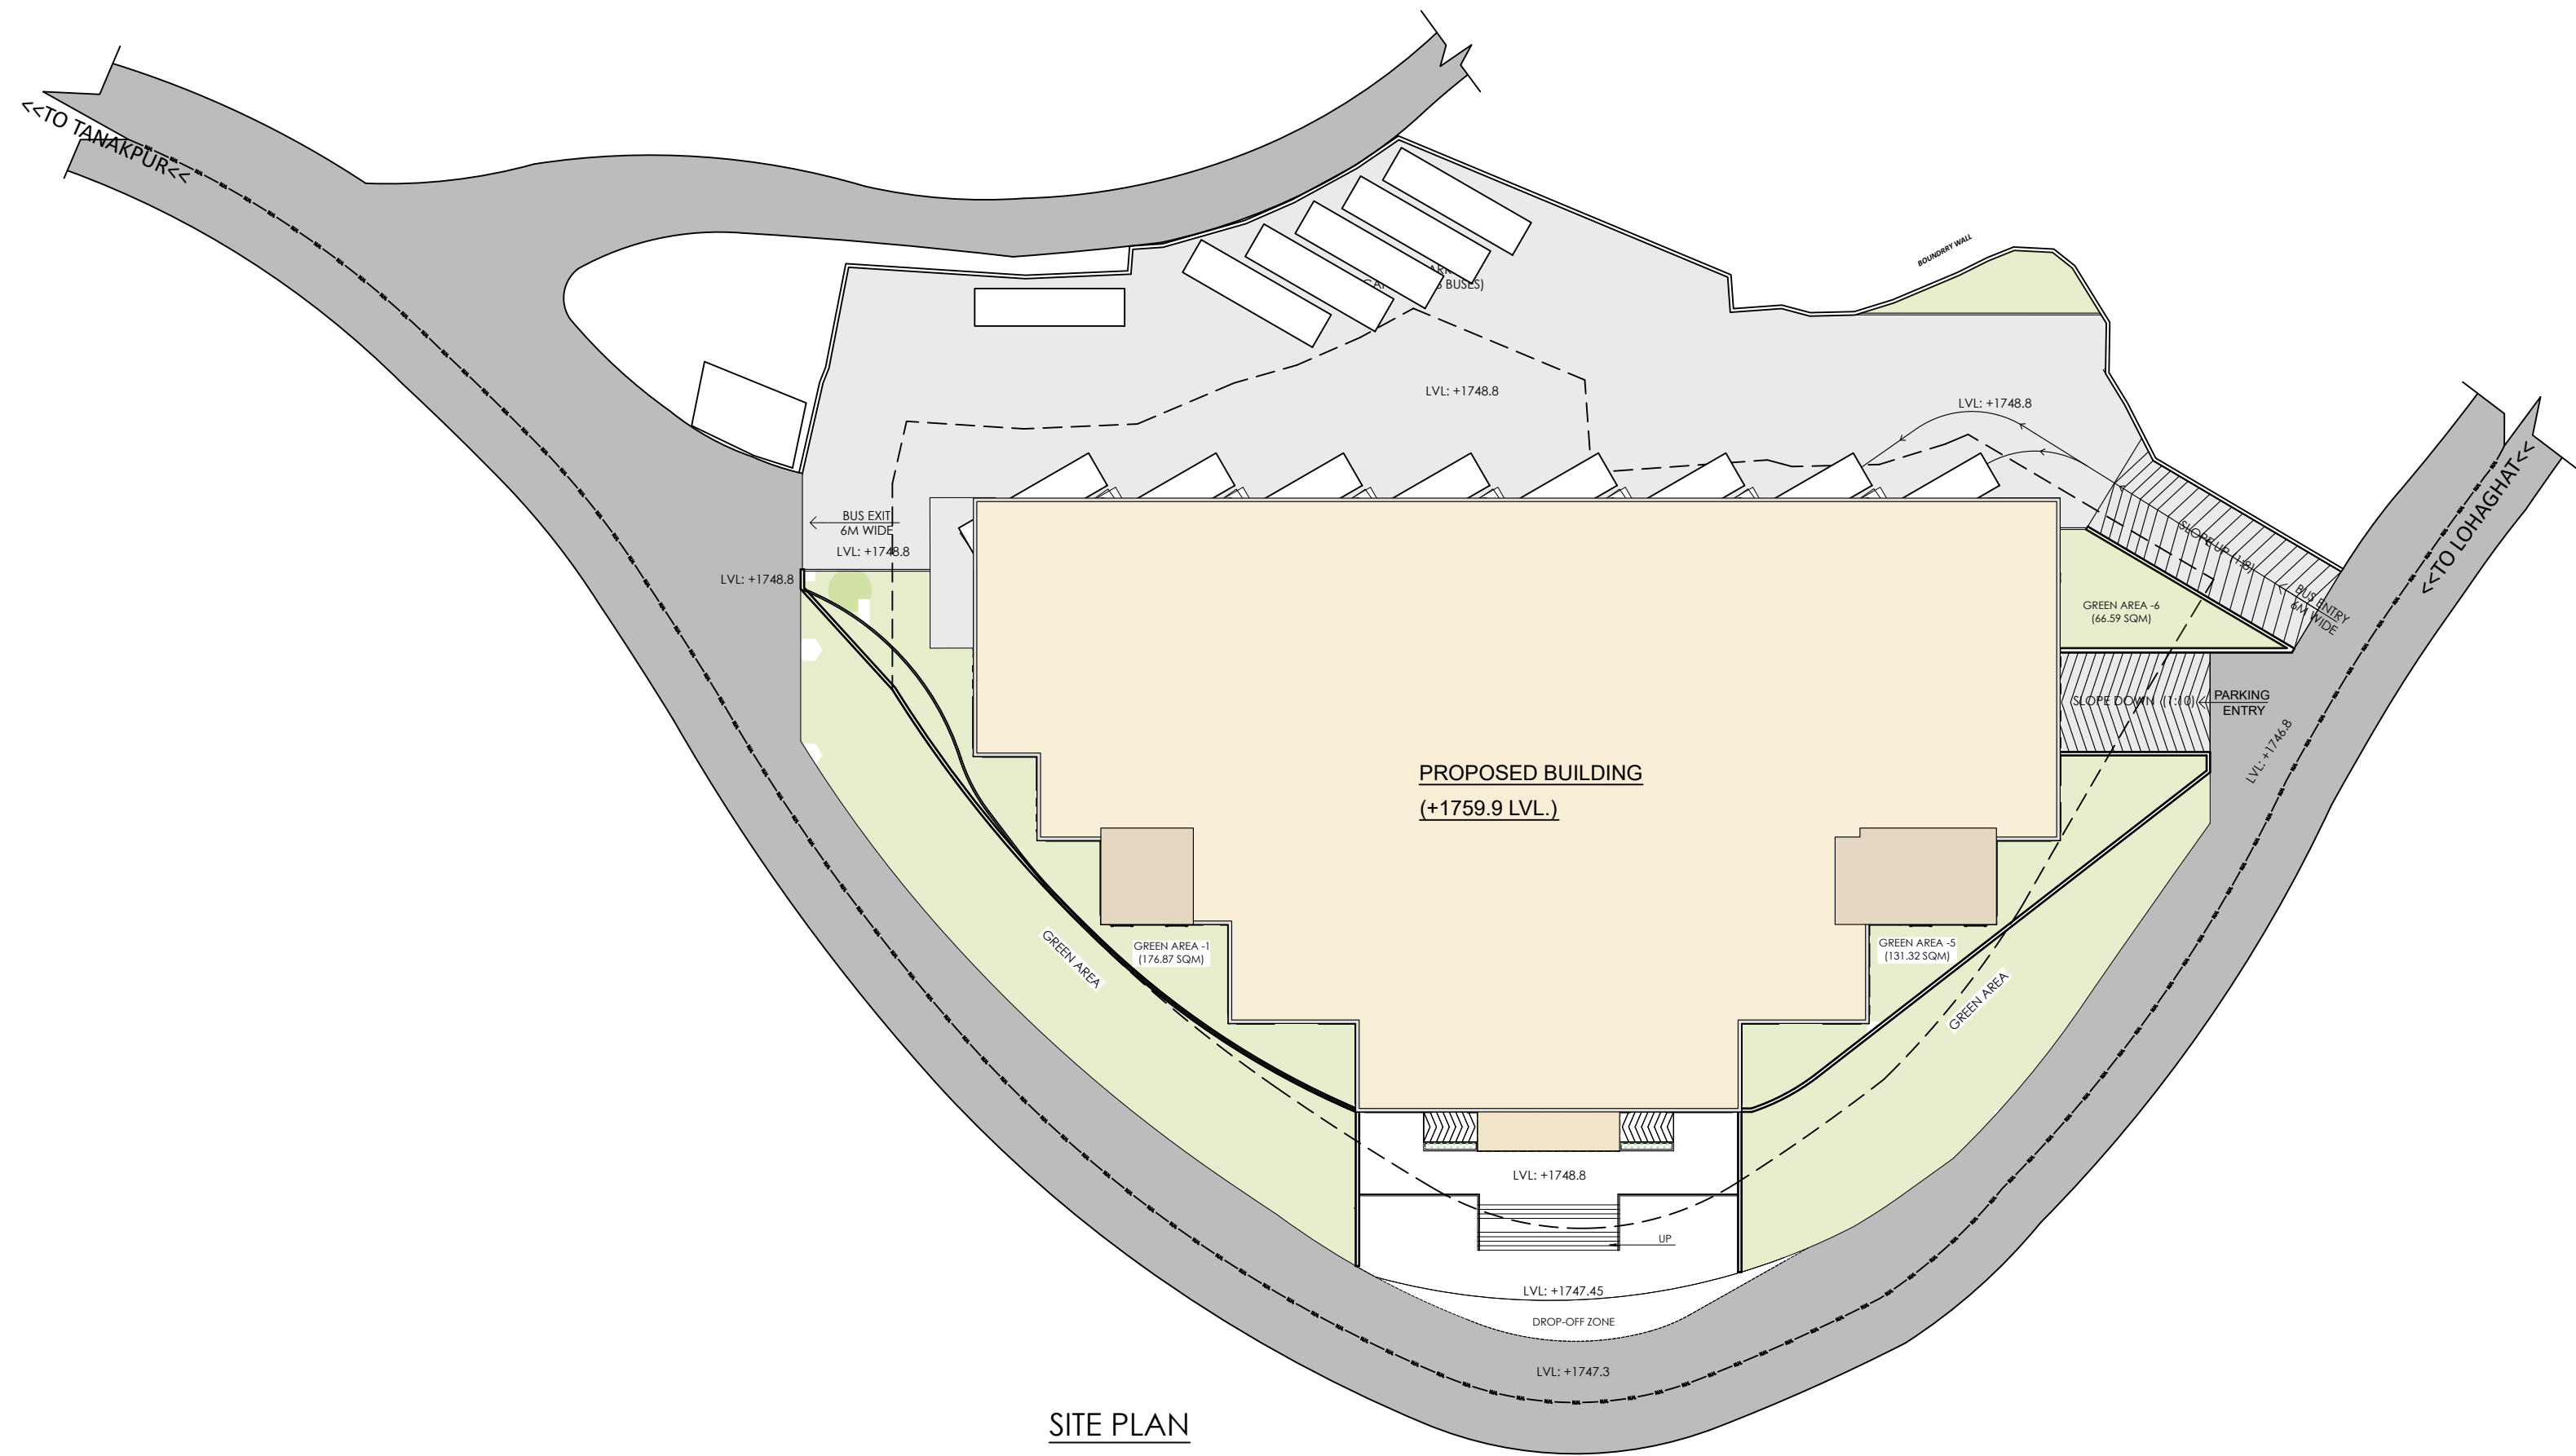


SITE PLAN

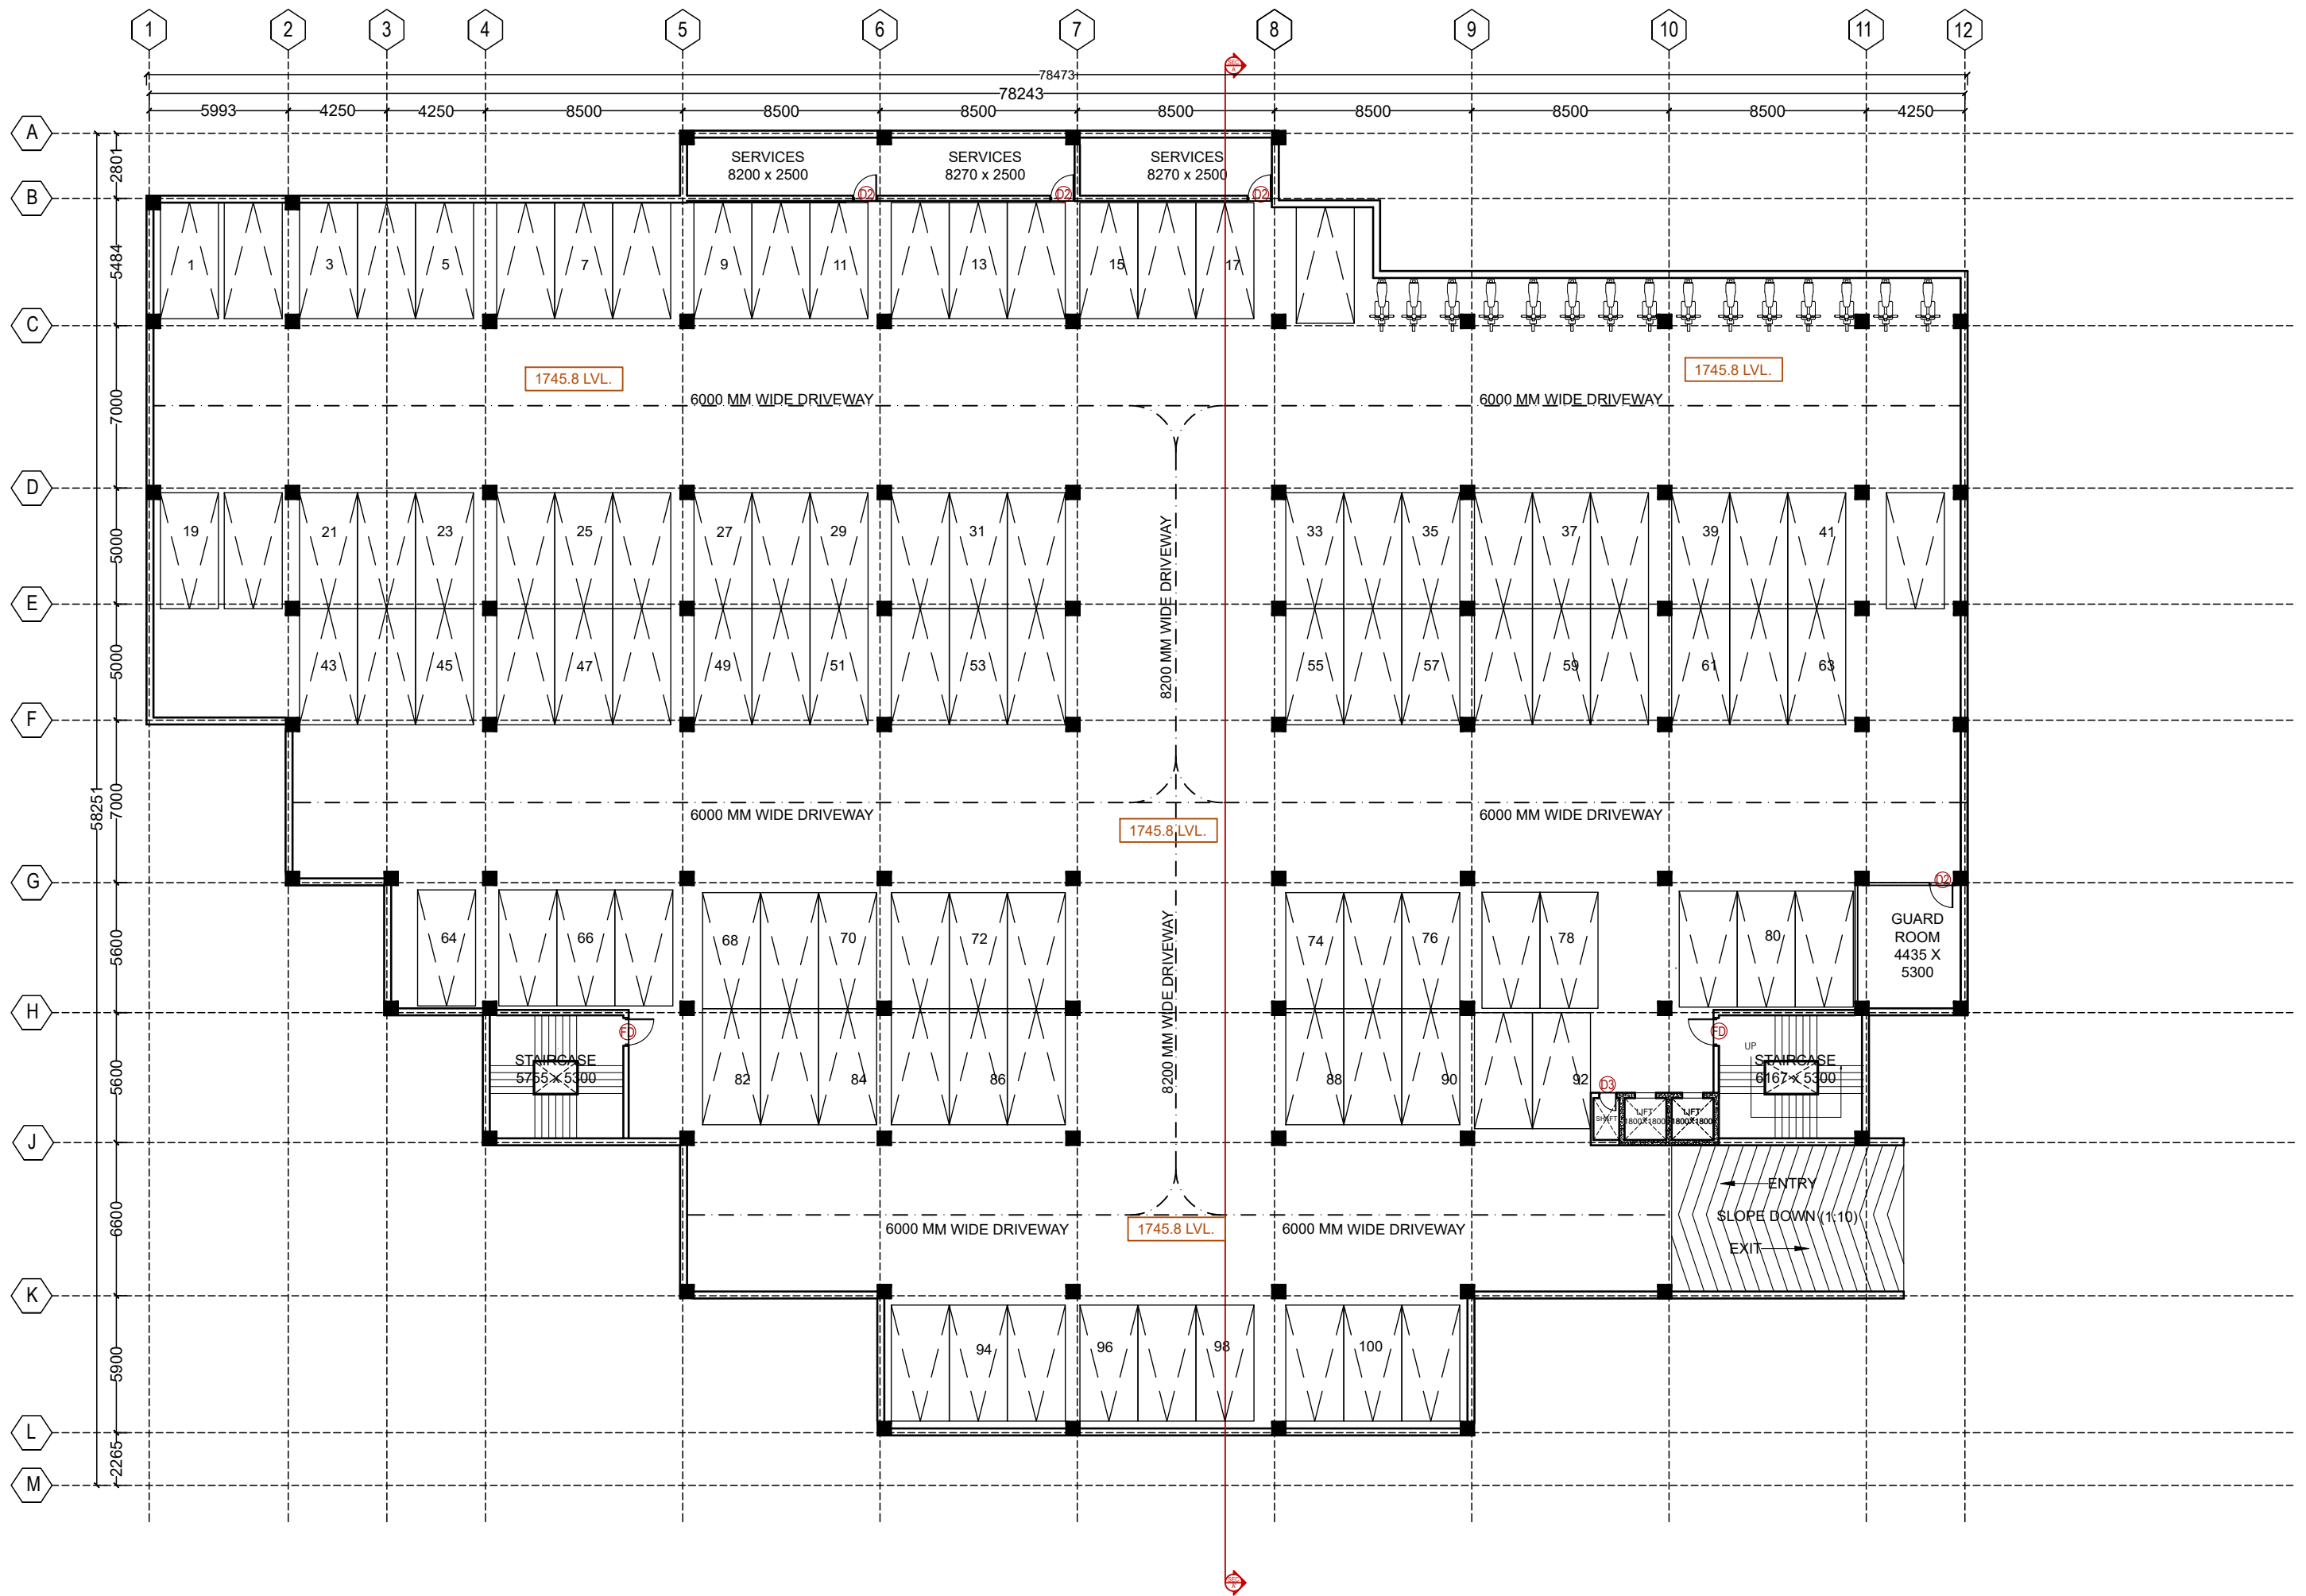

BASEMENT PARKING PLAN(LVL. 1745.8)

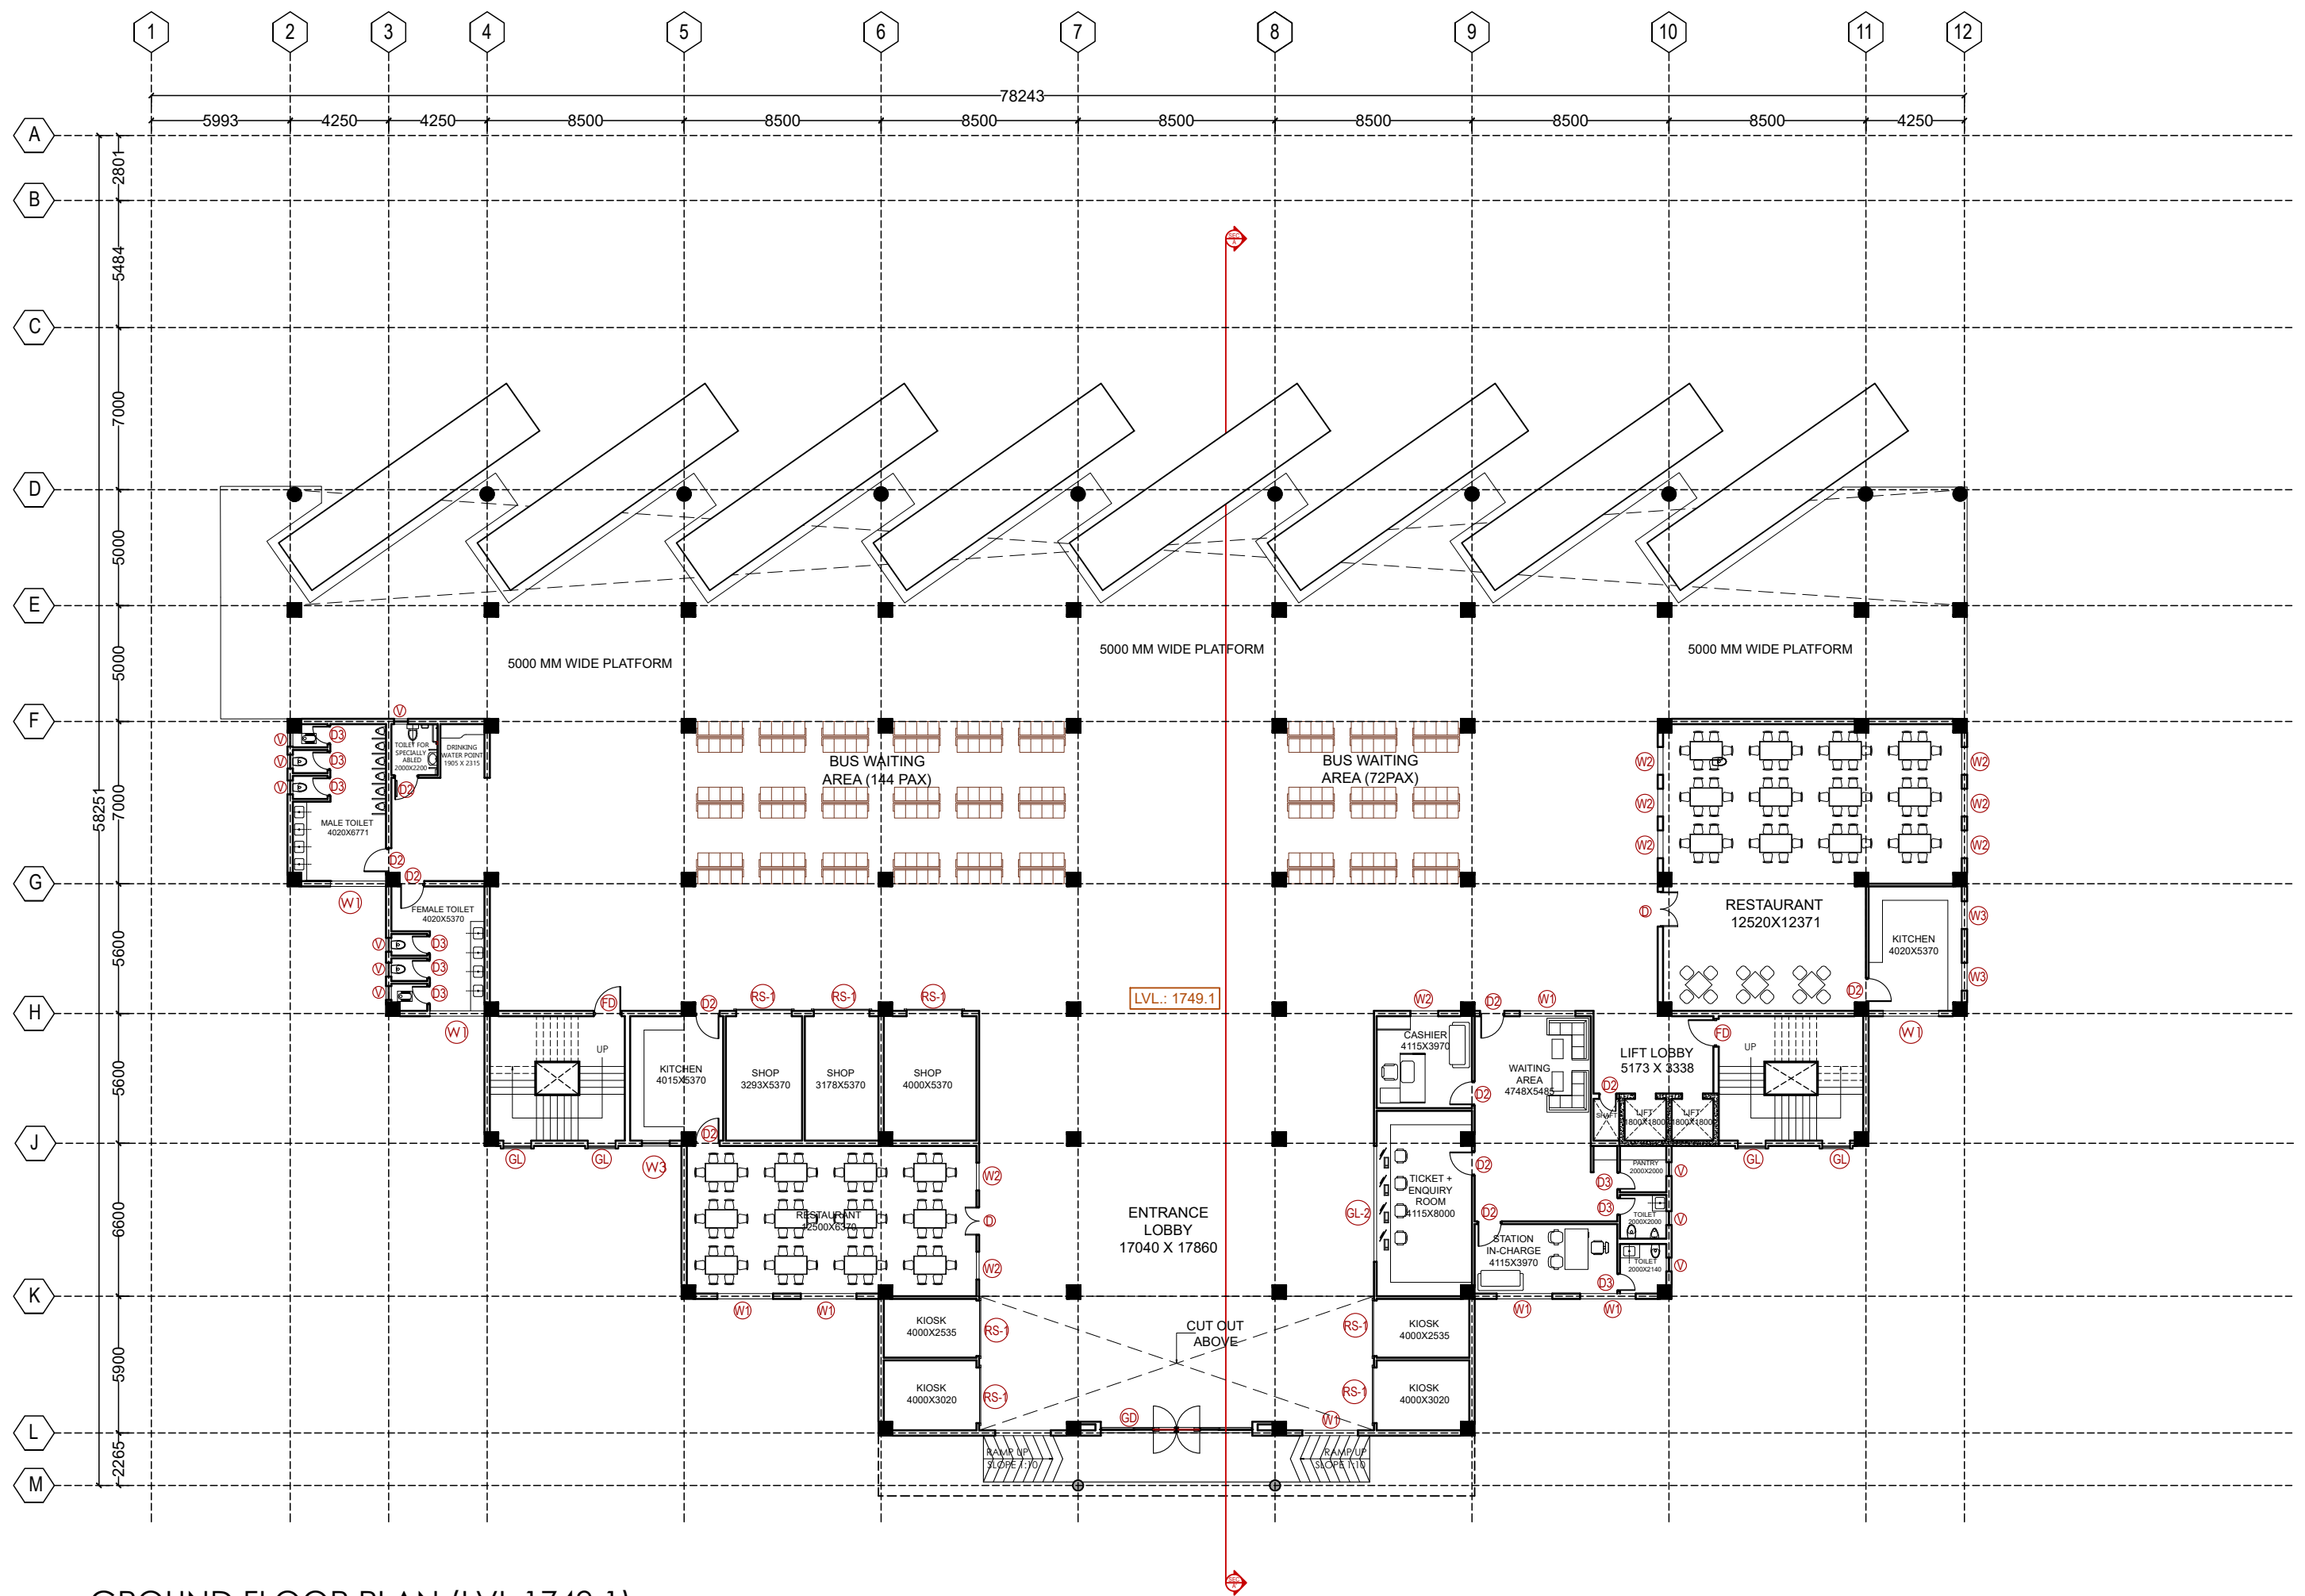


GROUND FLOOR PLAN (LVL.1749.1)

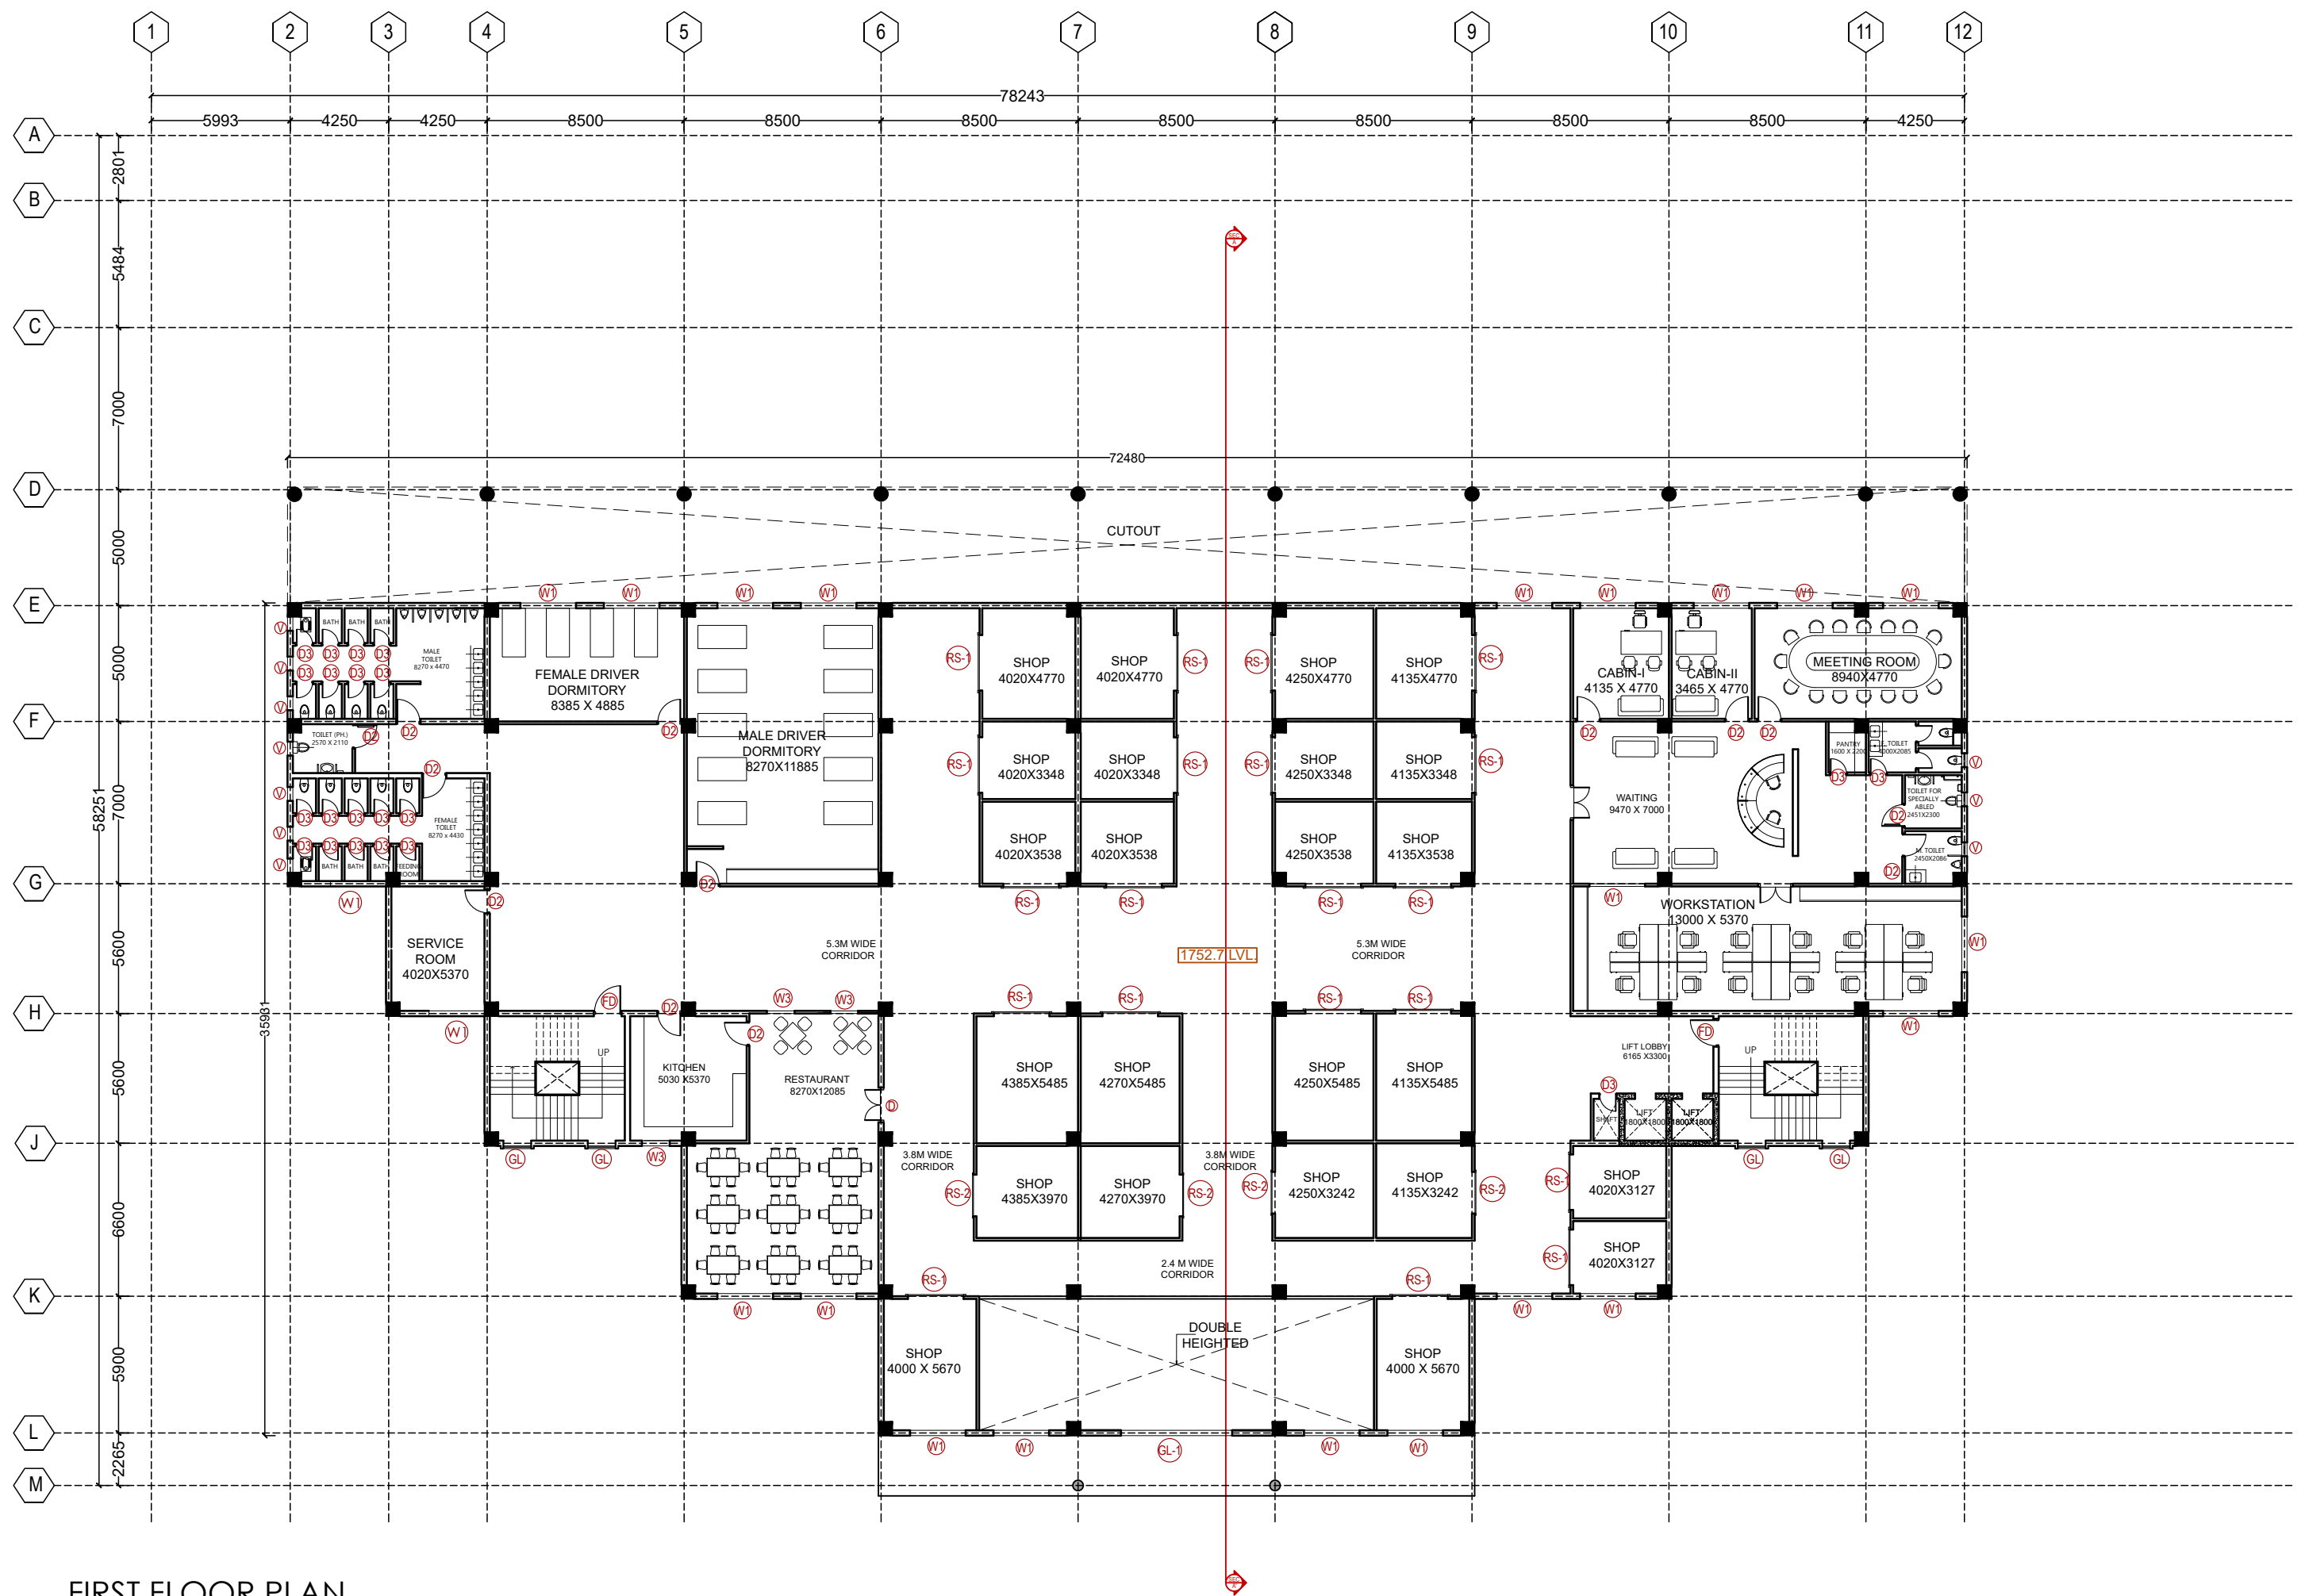


FIRST FLOOR PLAN



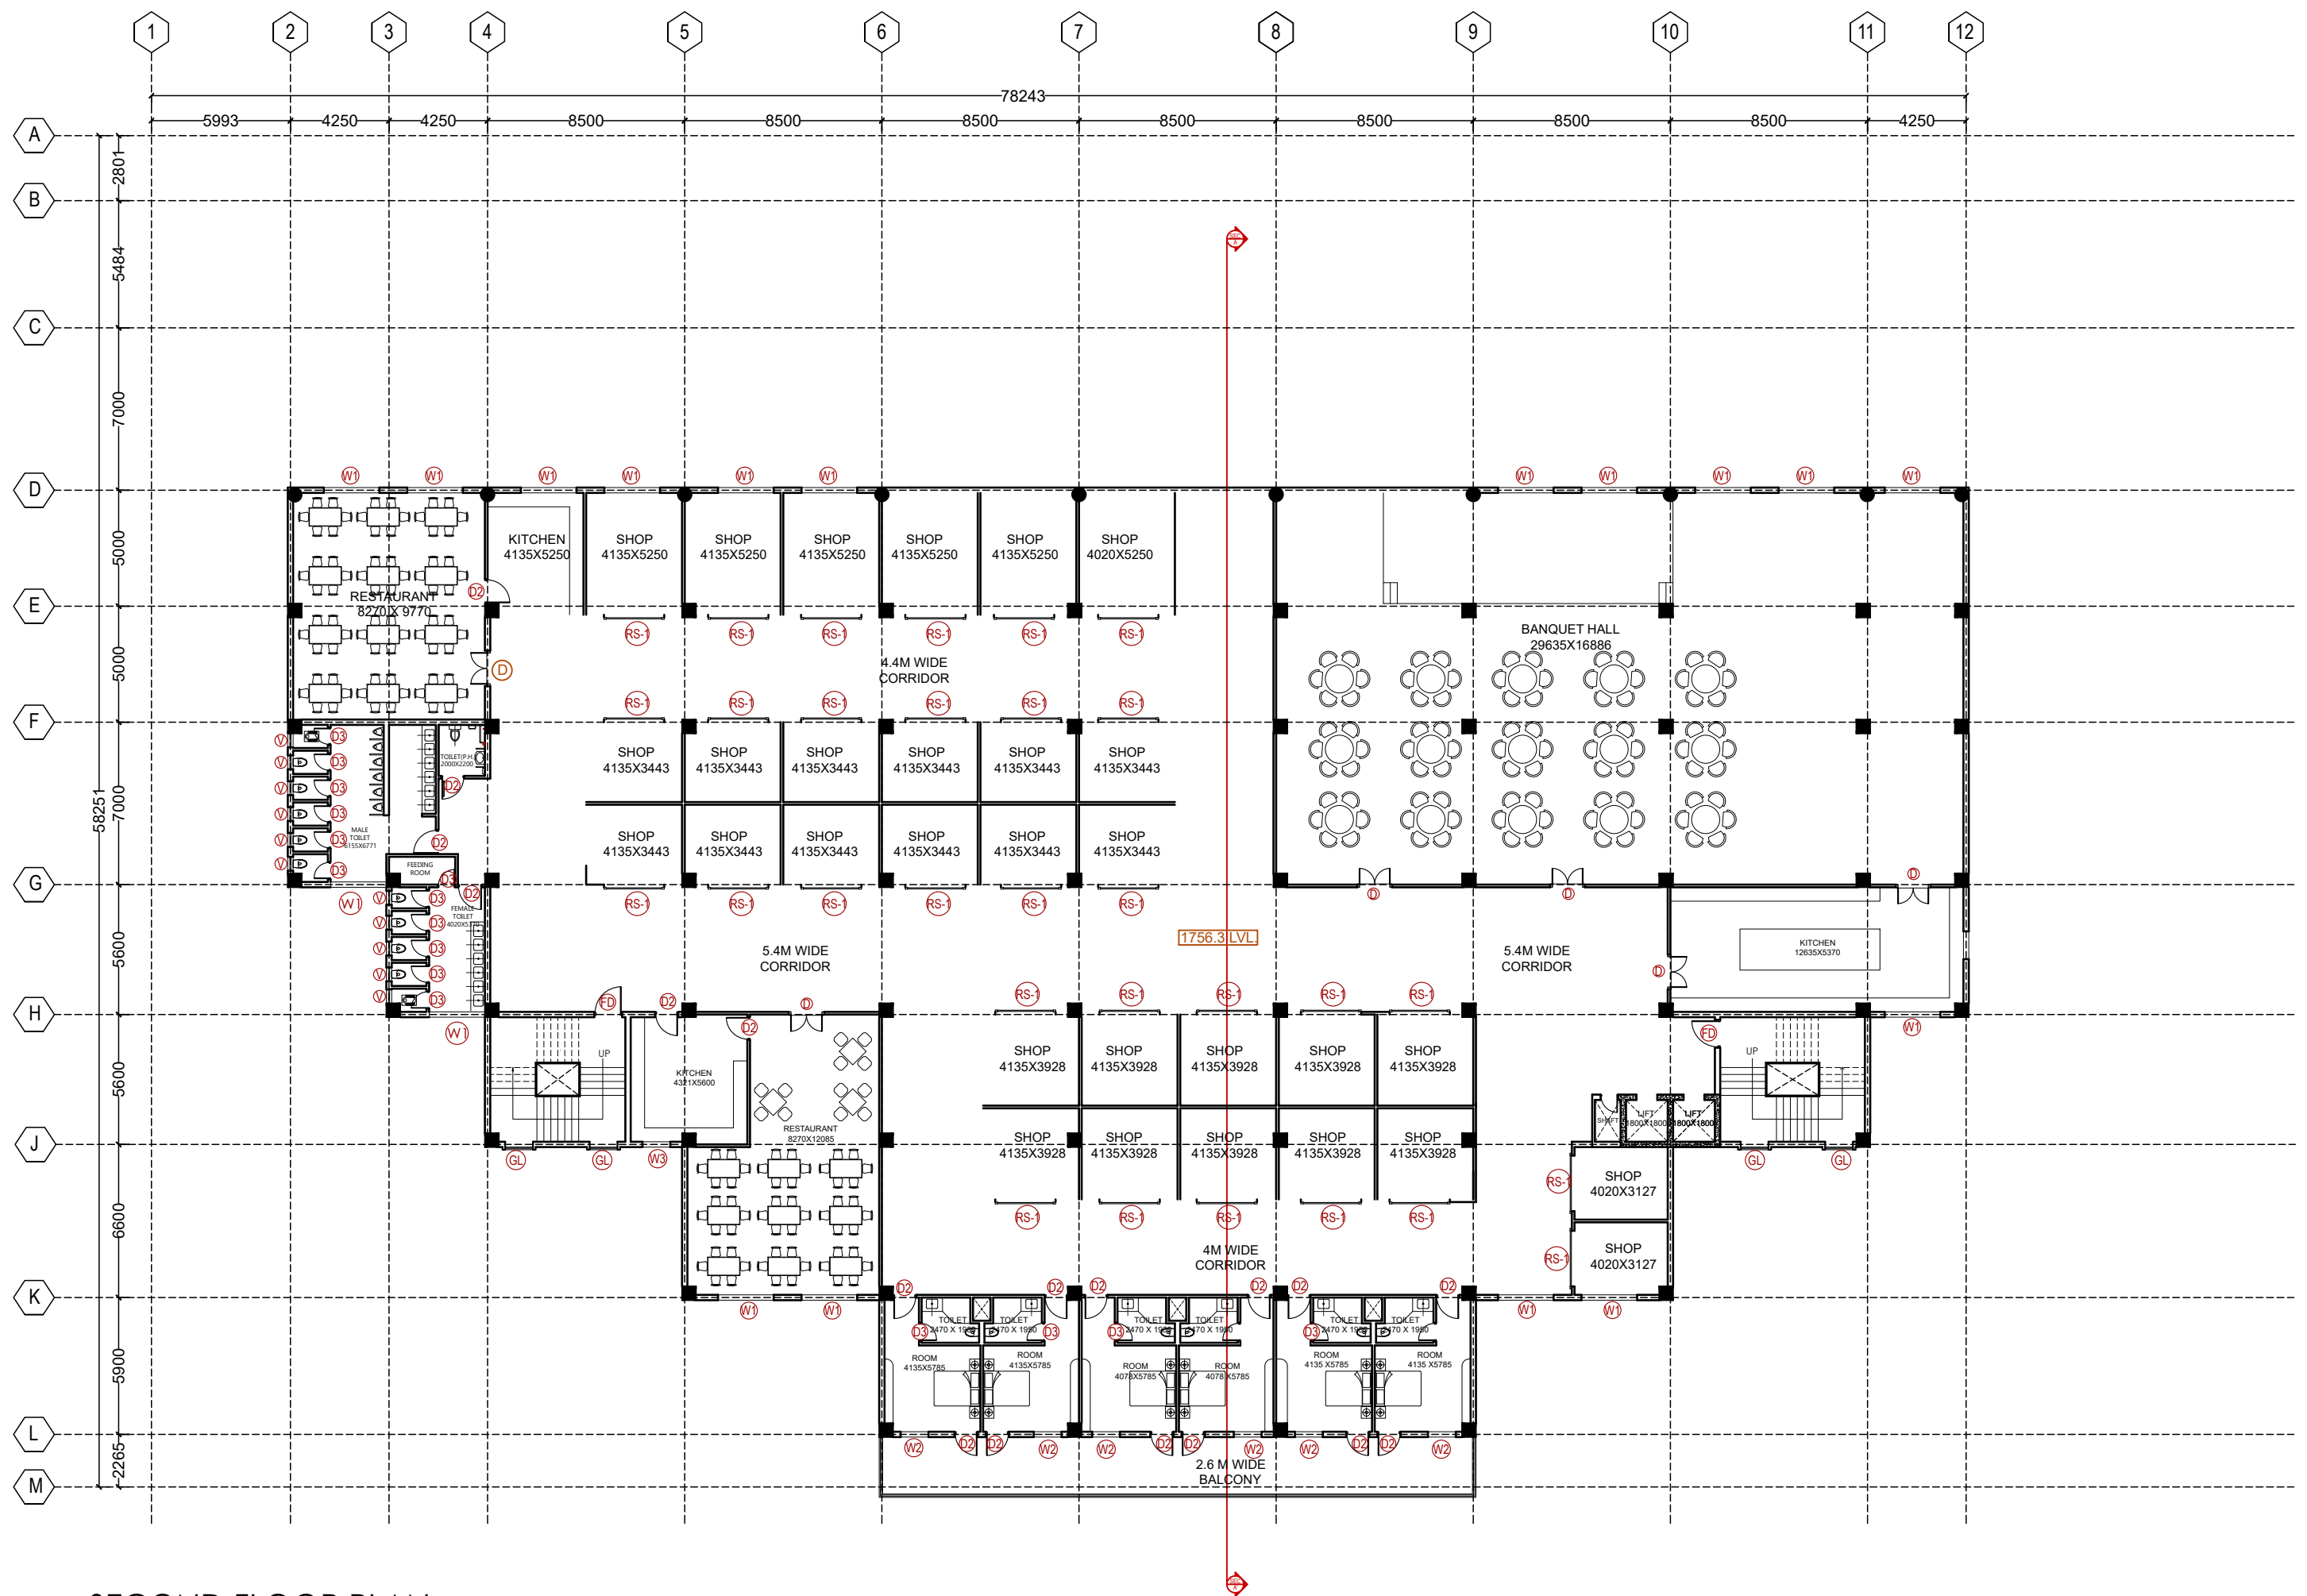

SECOND FLOOR PLAN

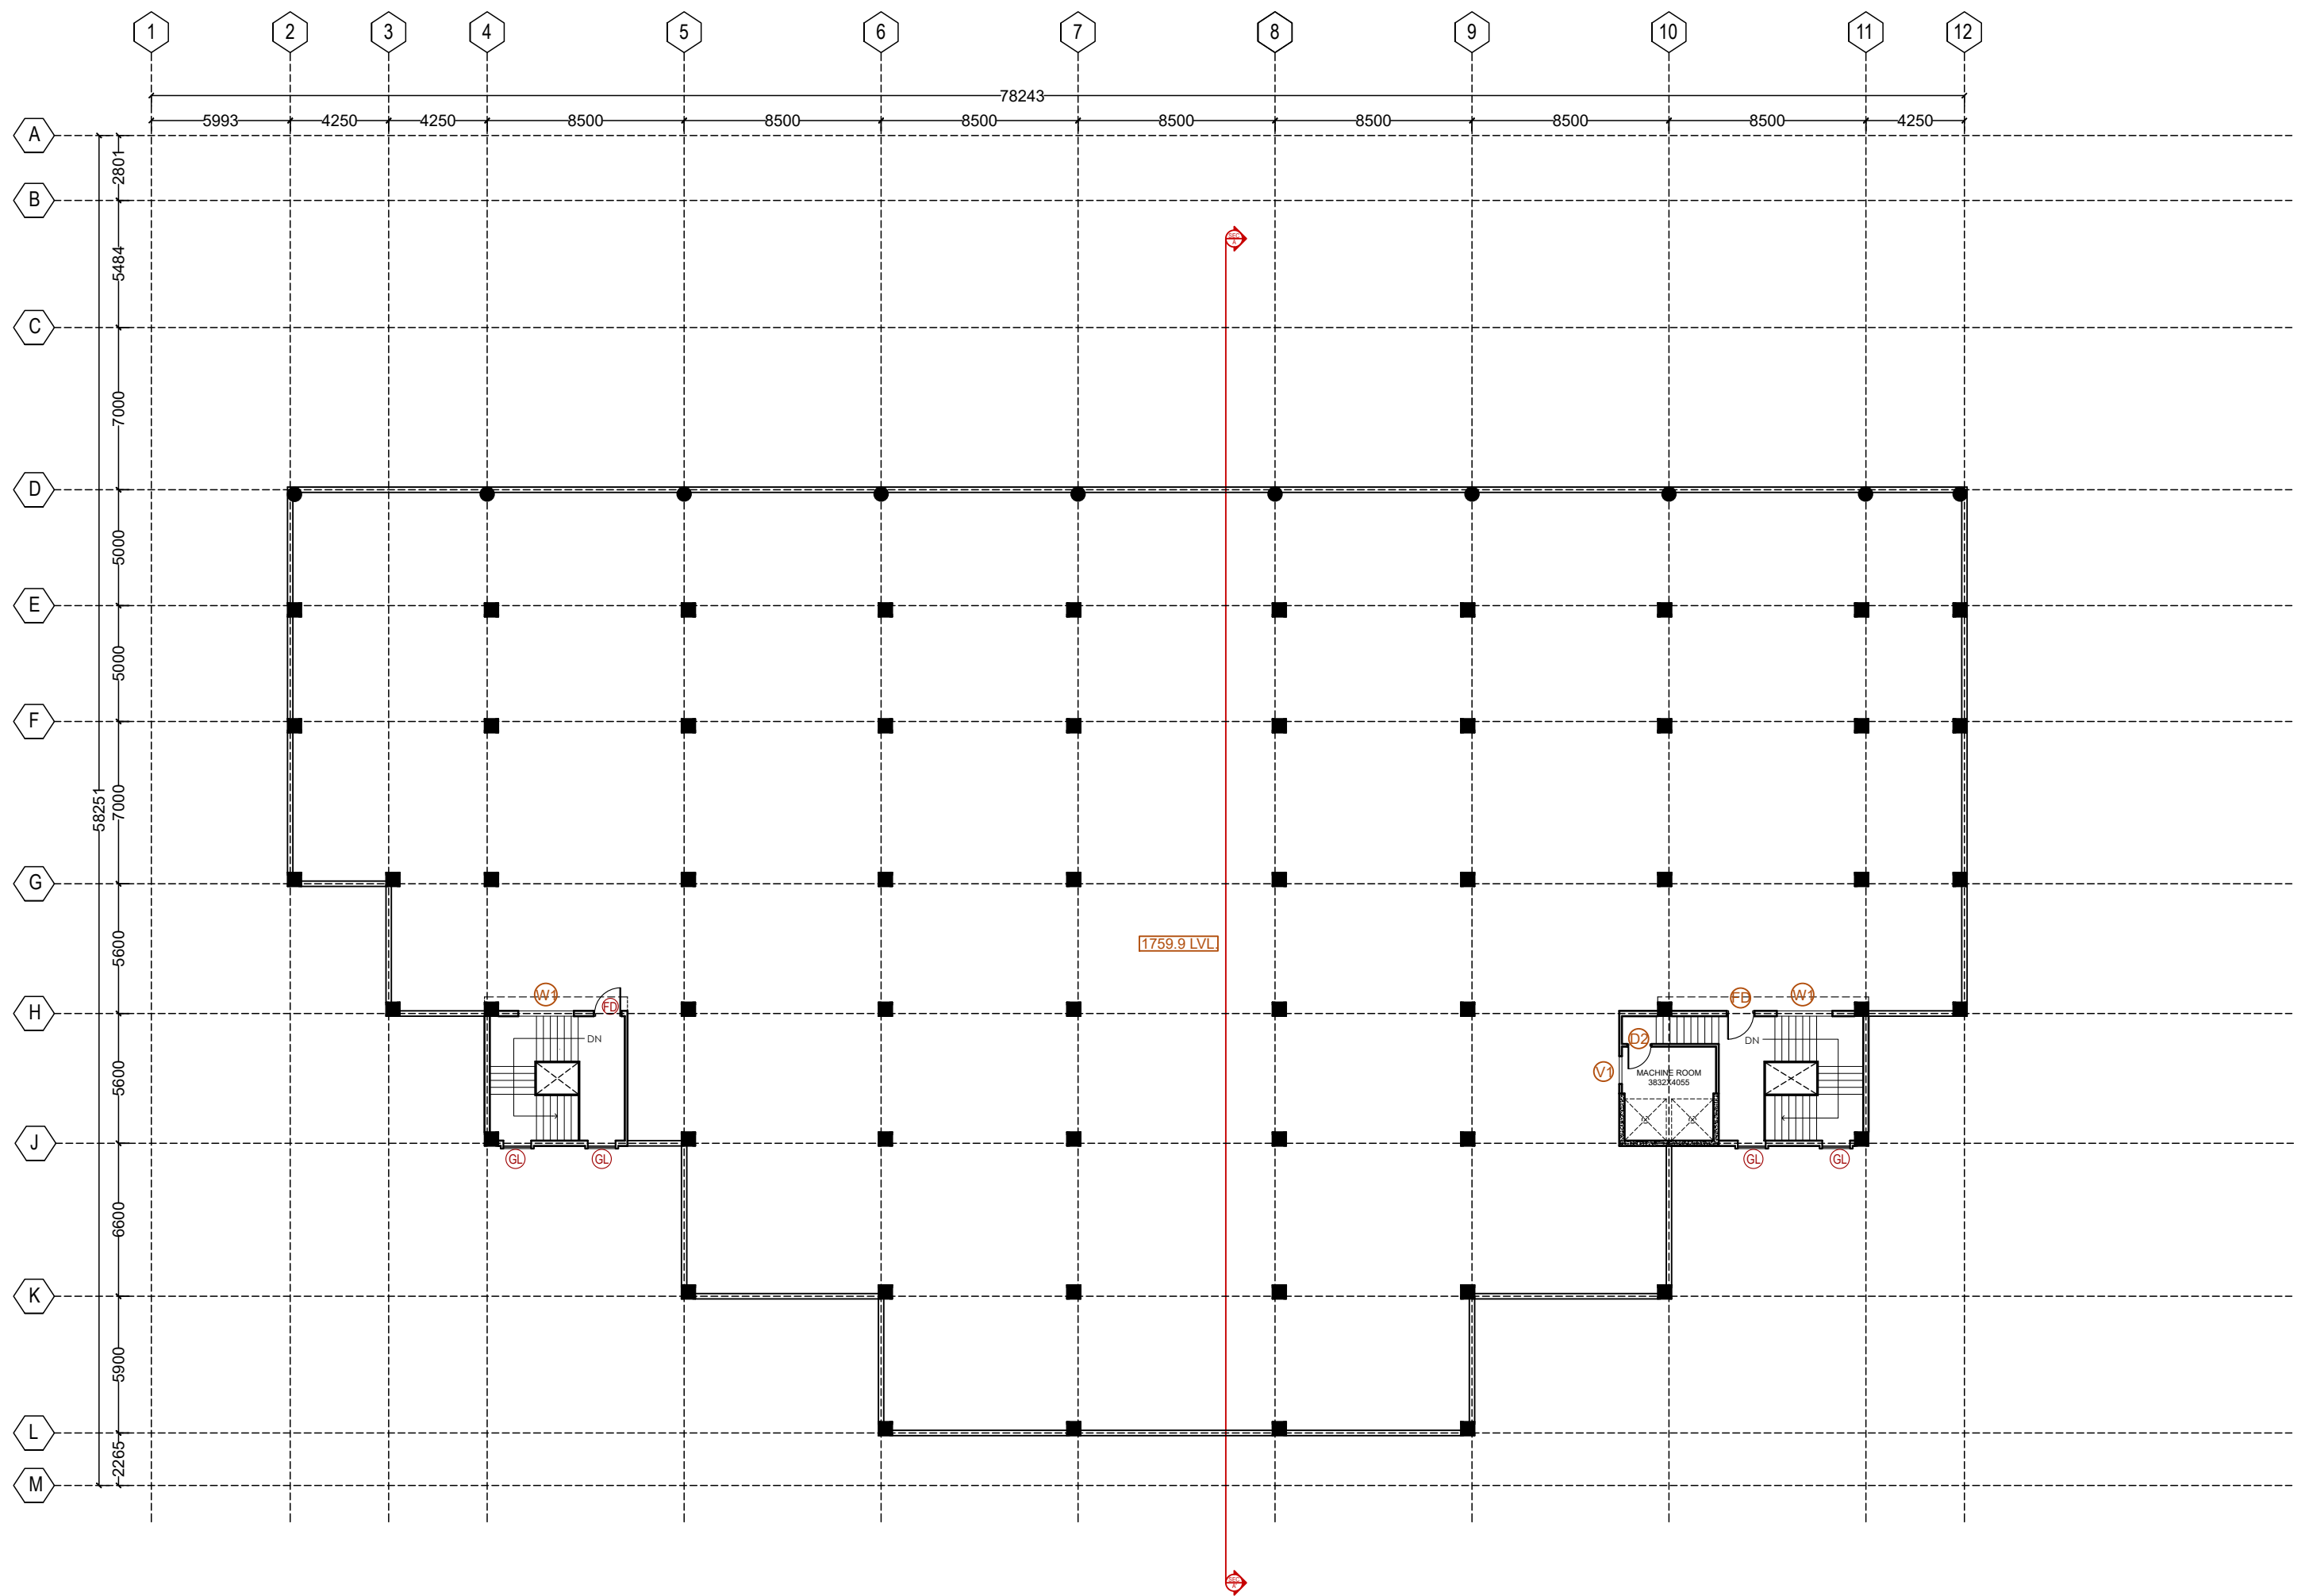

ROOF PLAN