





ZONE-B - WELLNESS CENTRE

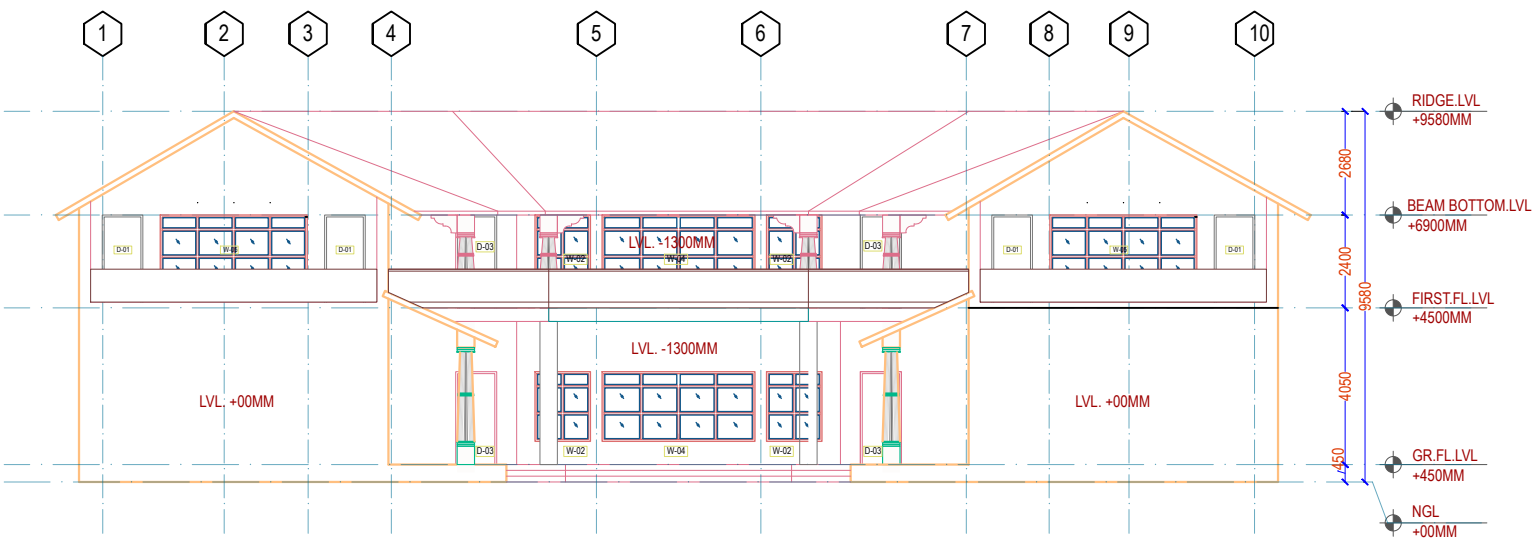

FRONT ELEVATION

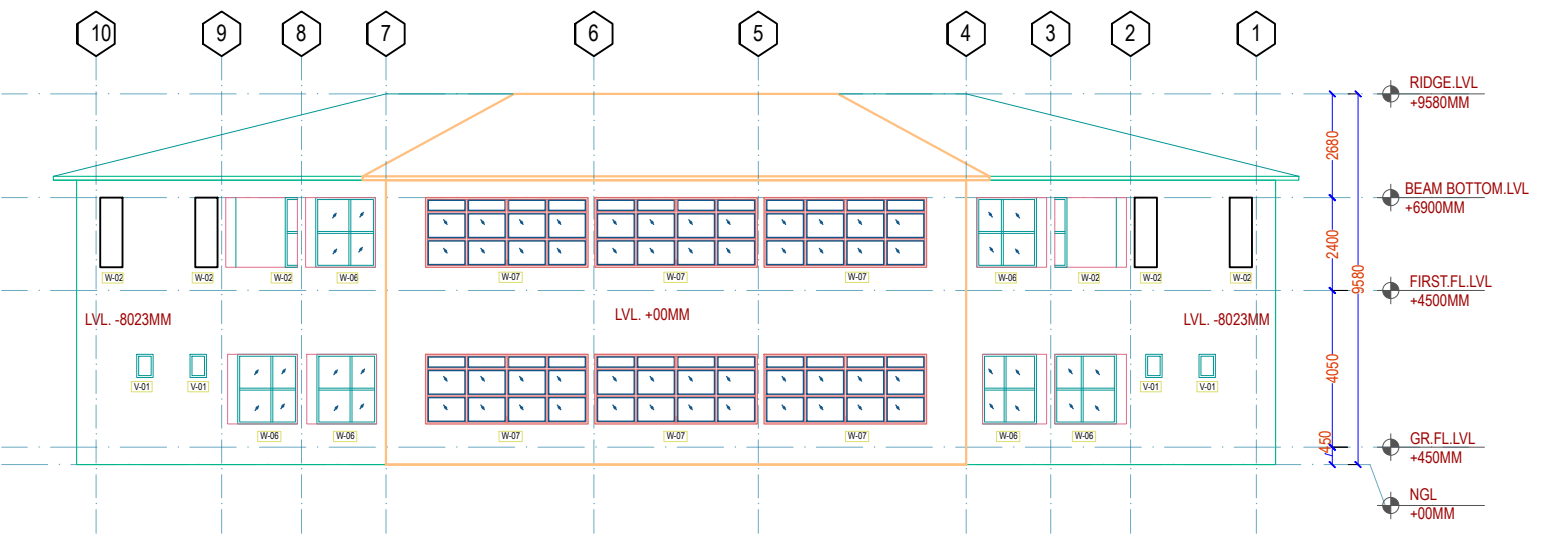

REAR ELEVATION

ZONE-B - WELLNESS CENTRE