




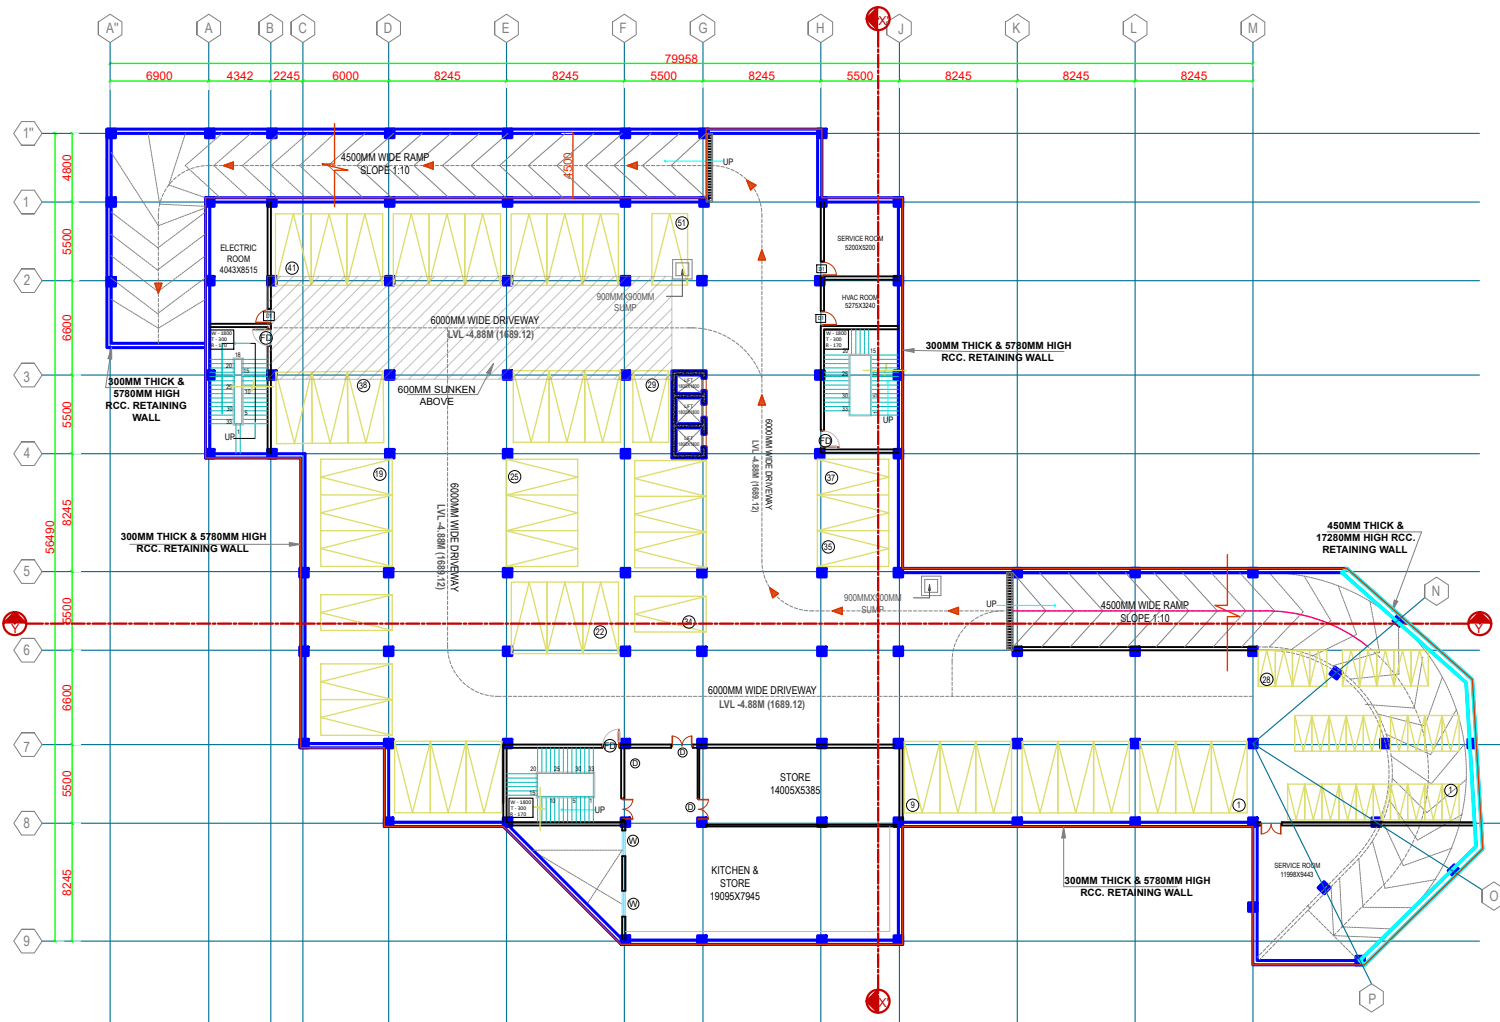


BASEMENT PLAN
LVL. -4.88M (1689.12)
TOTAL FOUR WHEELER DOUBLE DECKER
PARKING = 102
TWO WHEELER PARKING = 13

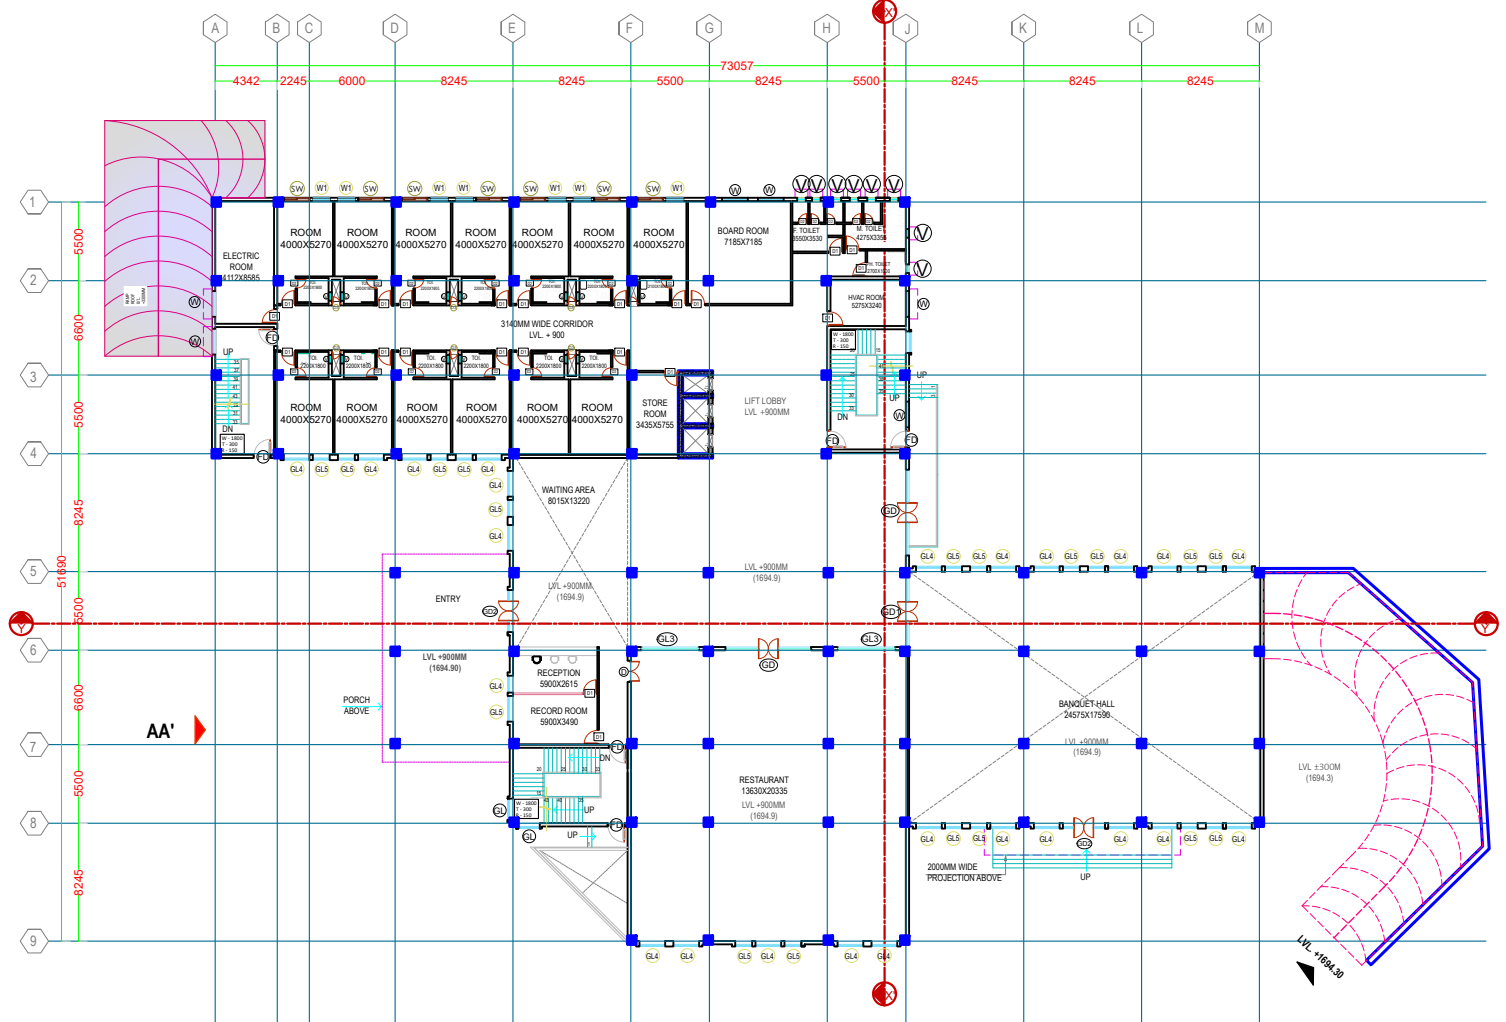



GROUND FLOOR PLAN
LVL. + 900MM (+1694.90)
TOTAL BUILT UP AREA = 1993.80Sqm.
TOTAL ROOM = 13

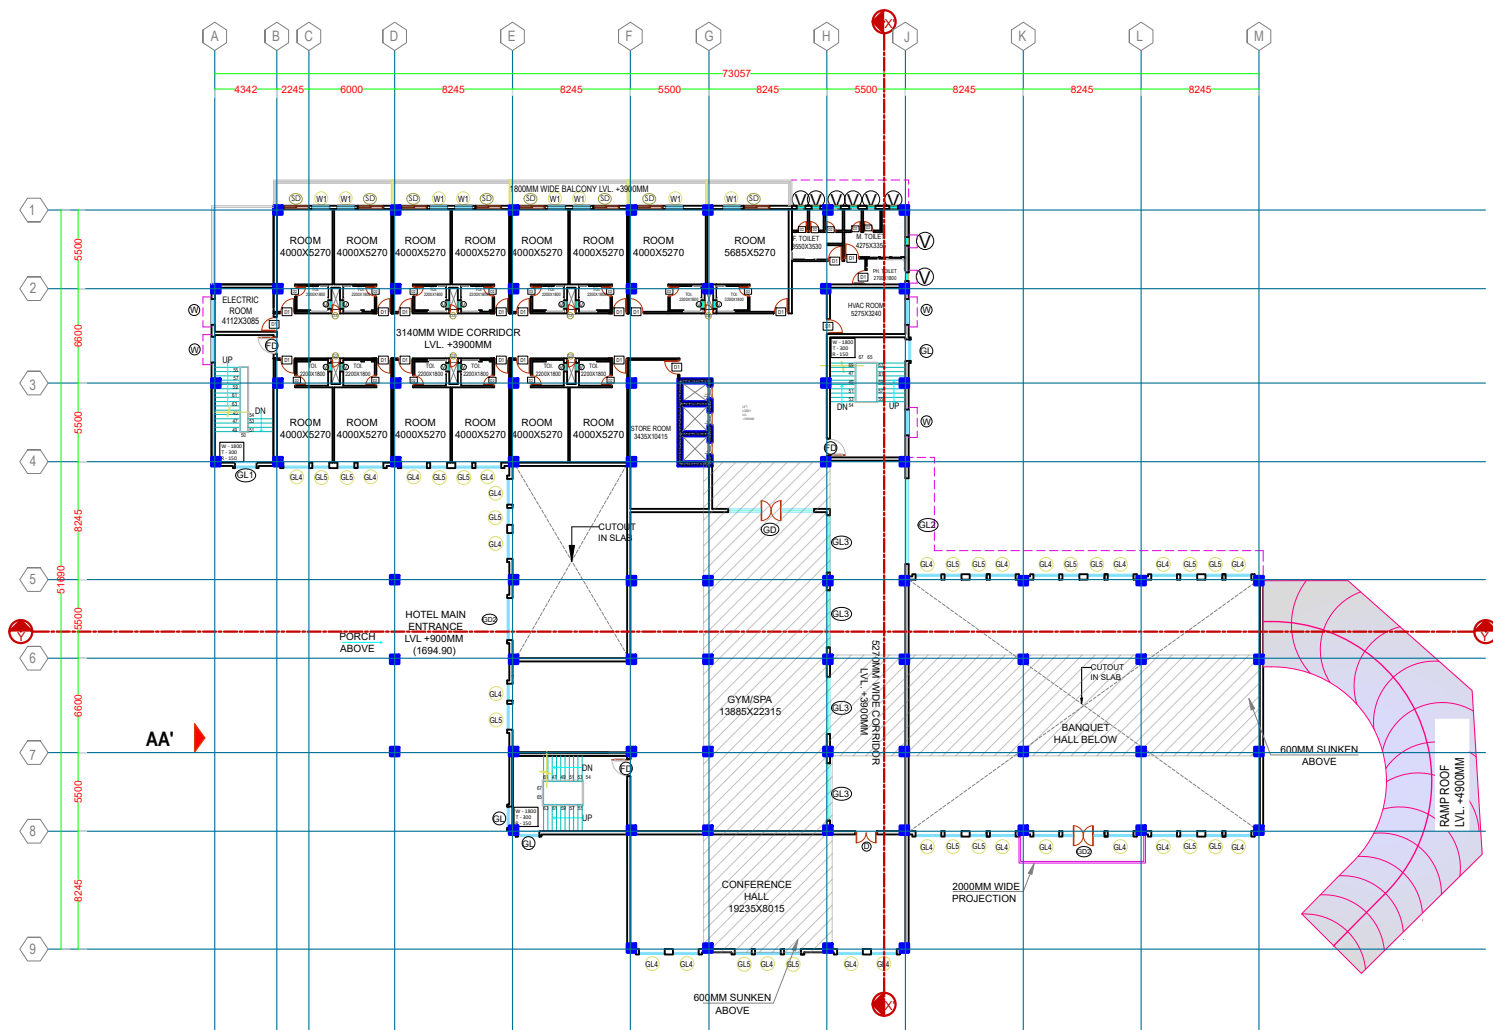


FIRST FLOOR PLAN LVL. + 3900MM (+ 1697.9)
 TOTAL BUILT UP AREA = **2283.22Sq.m.**
 TOTAL ROOM = 14

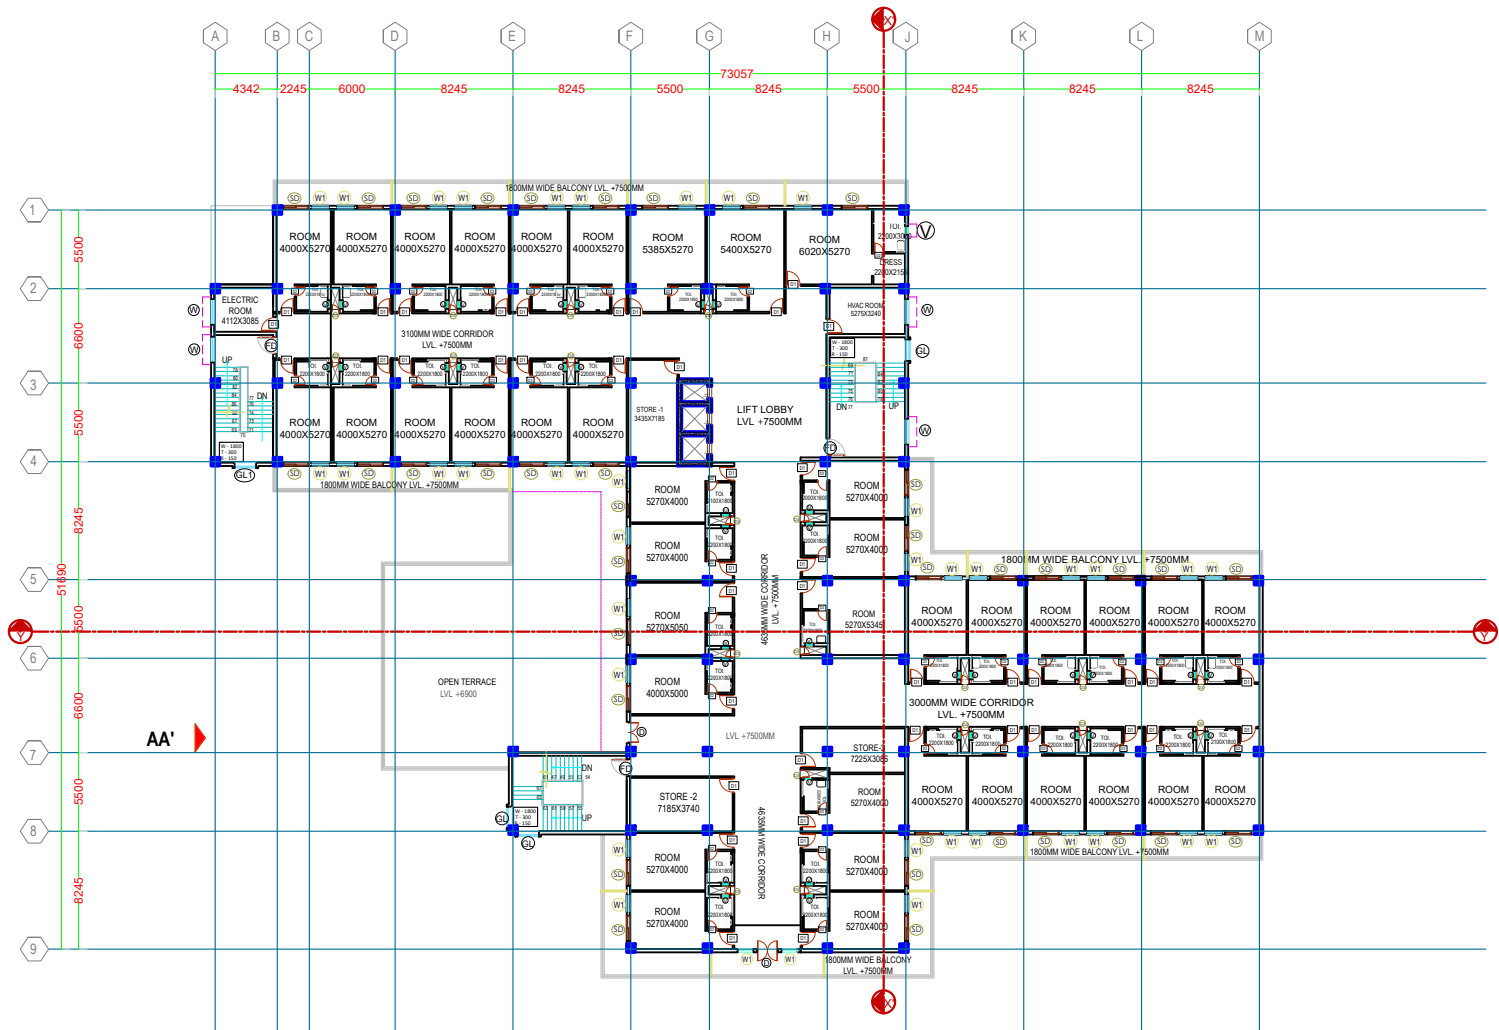

SECOND FLOOR PLAN LVL+ 6900MM(+ 1700.9)
 TOTAL BUILT UP AREA = **1999.35Sq.m.**
 TOTAL ROOM = 39

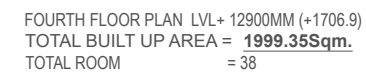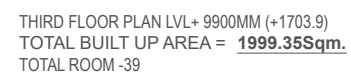

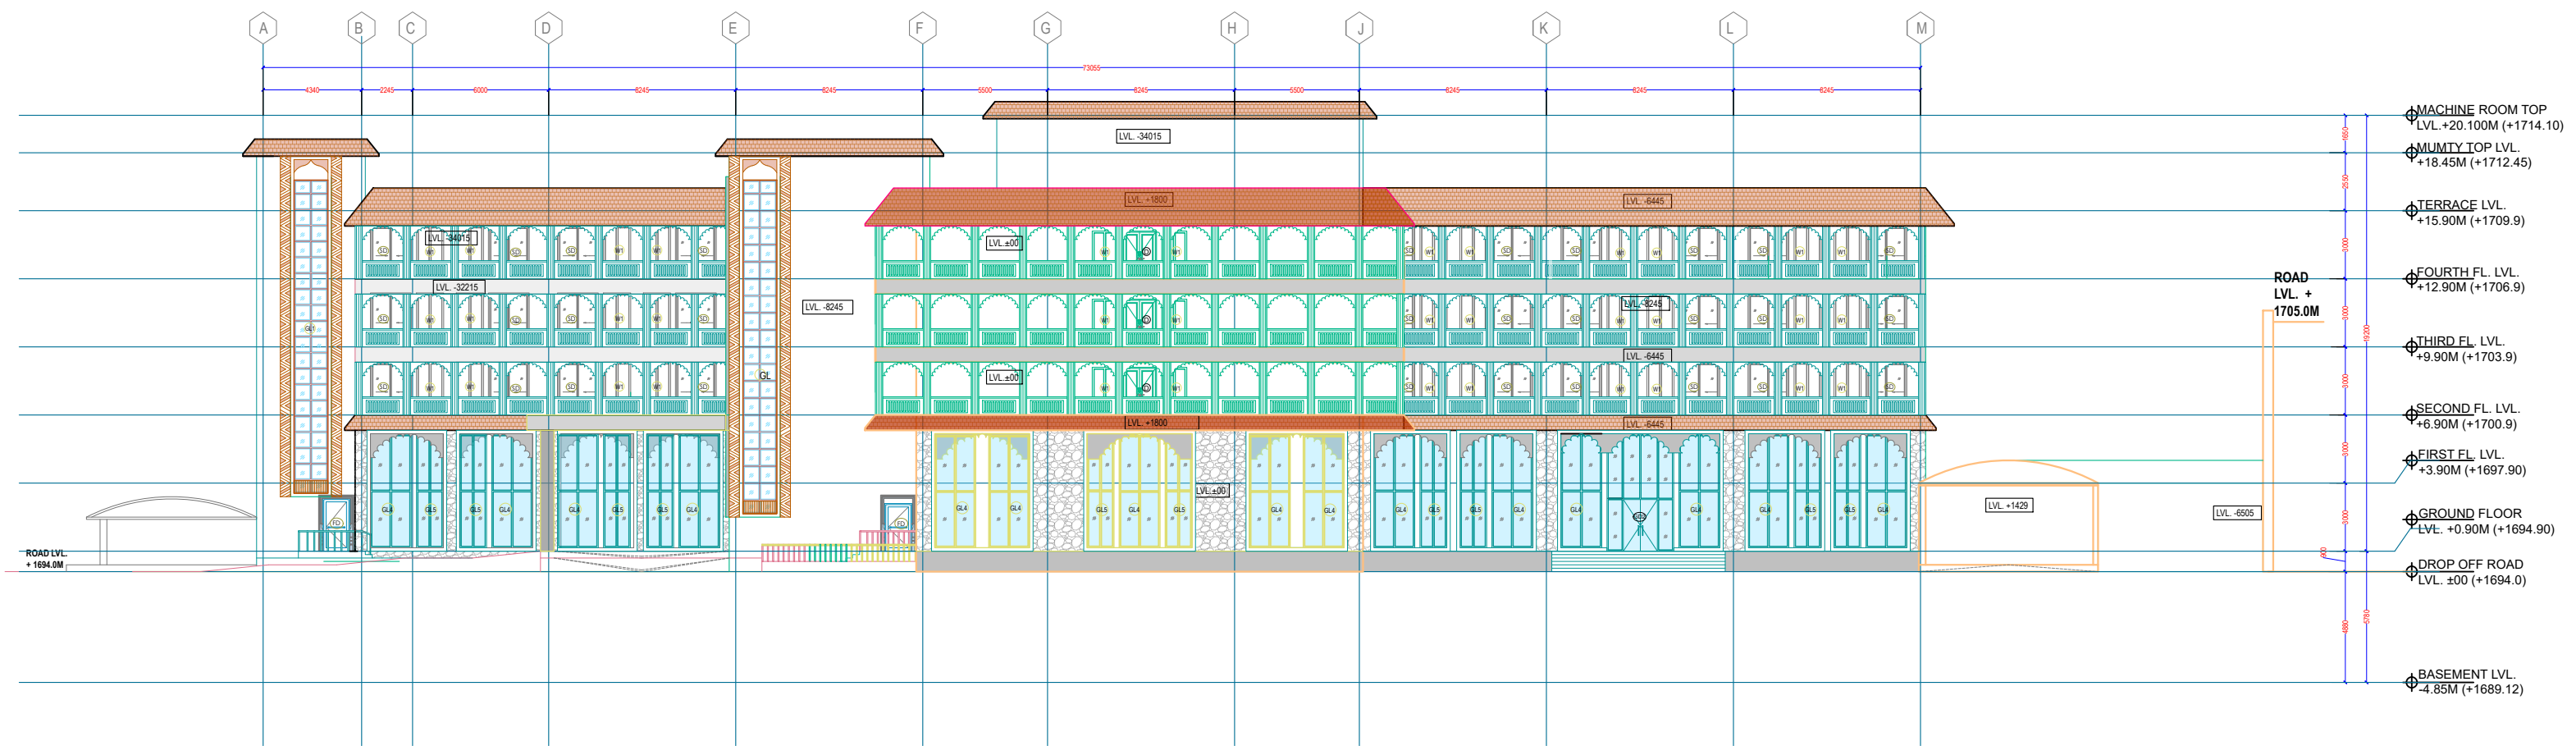

ELEVATION - BB'

