


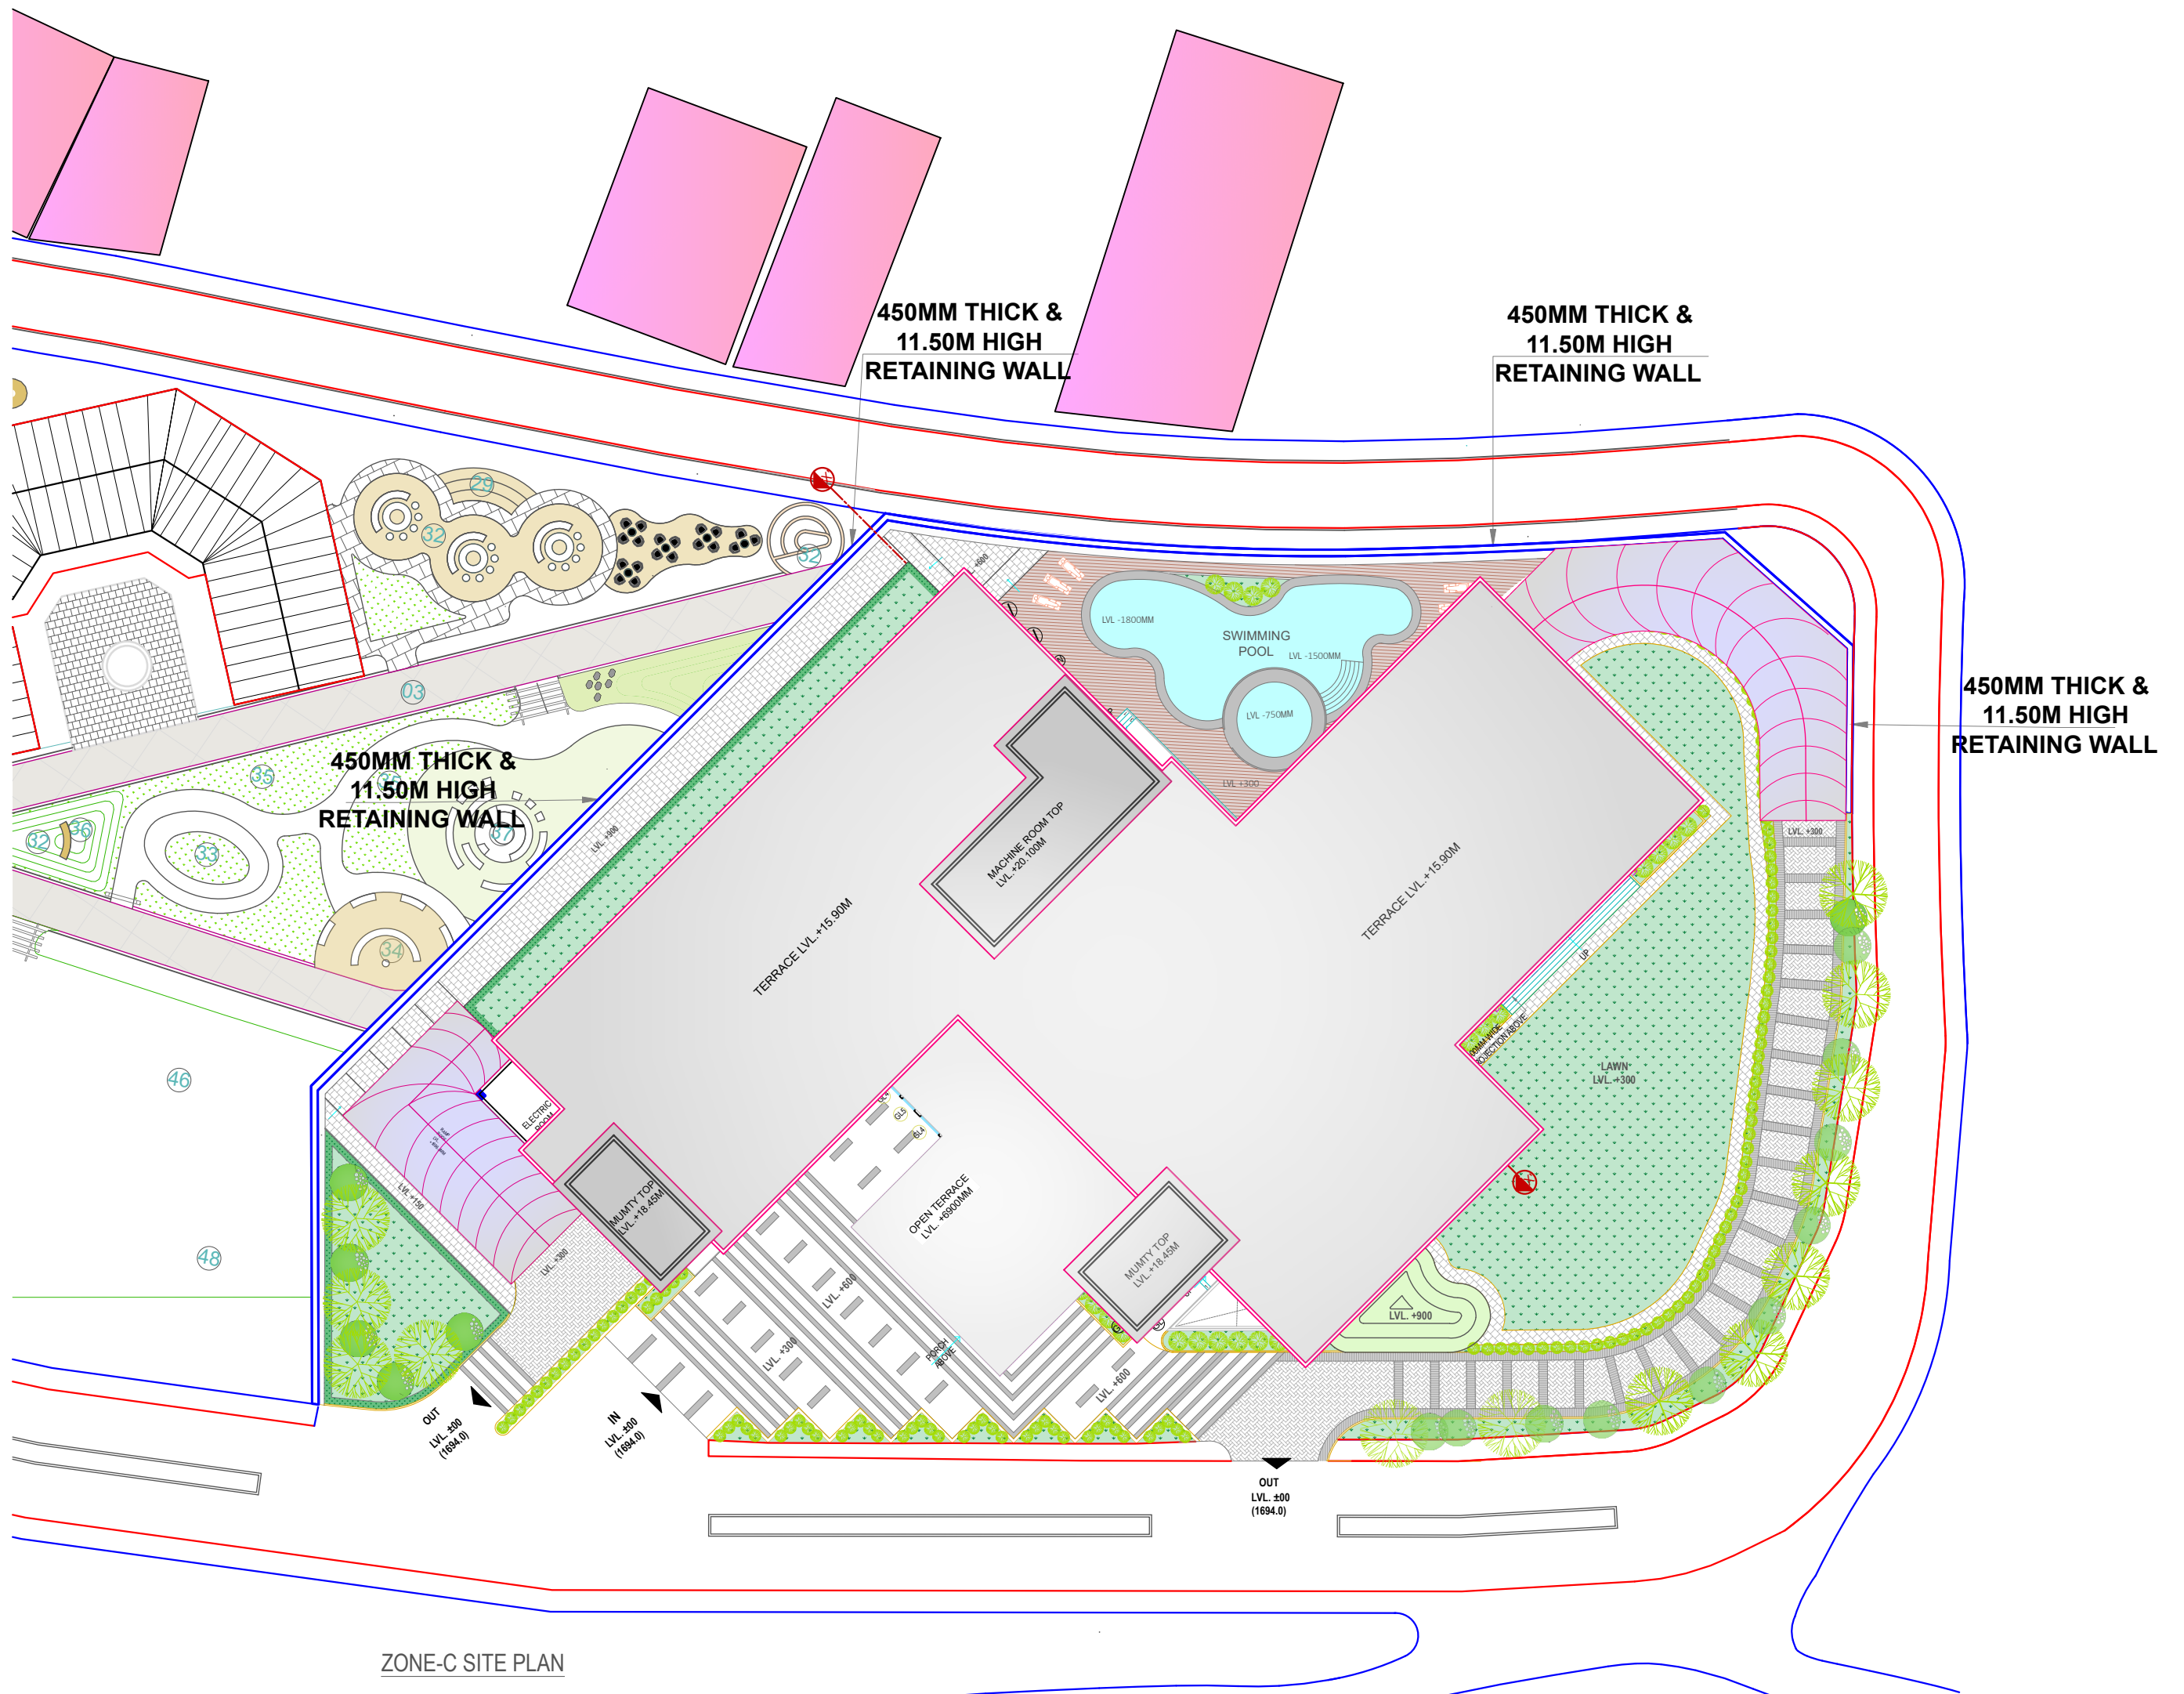

ZONE-C SITE PLAN