



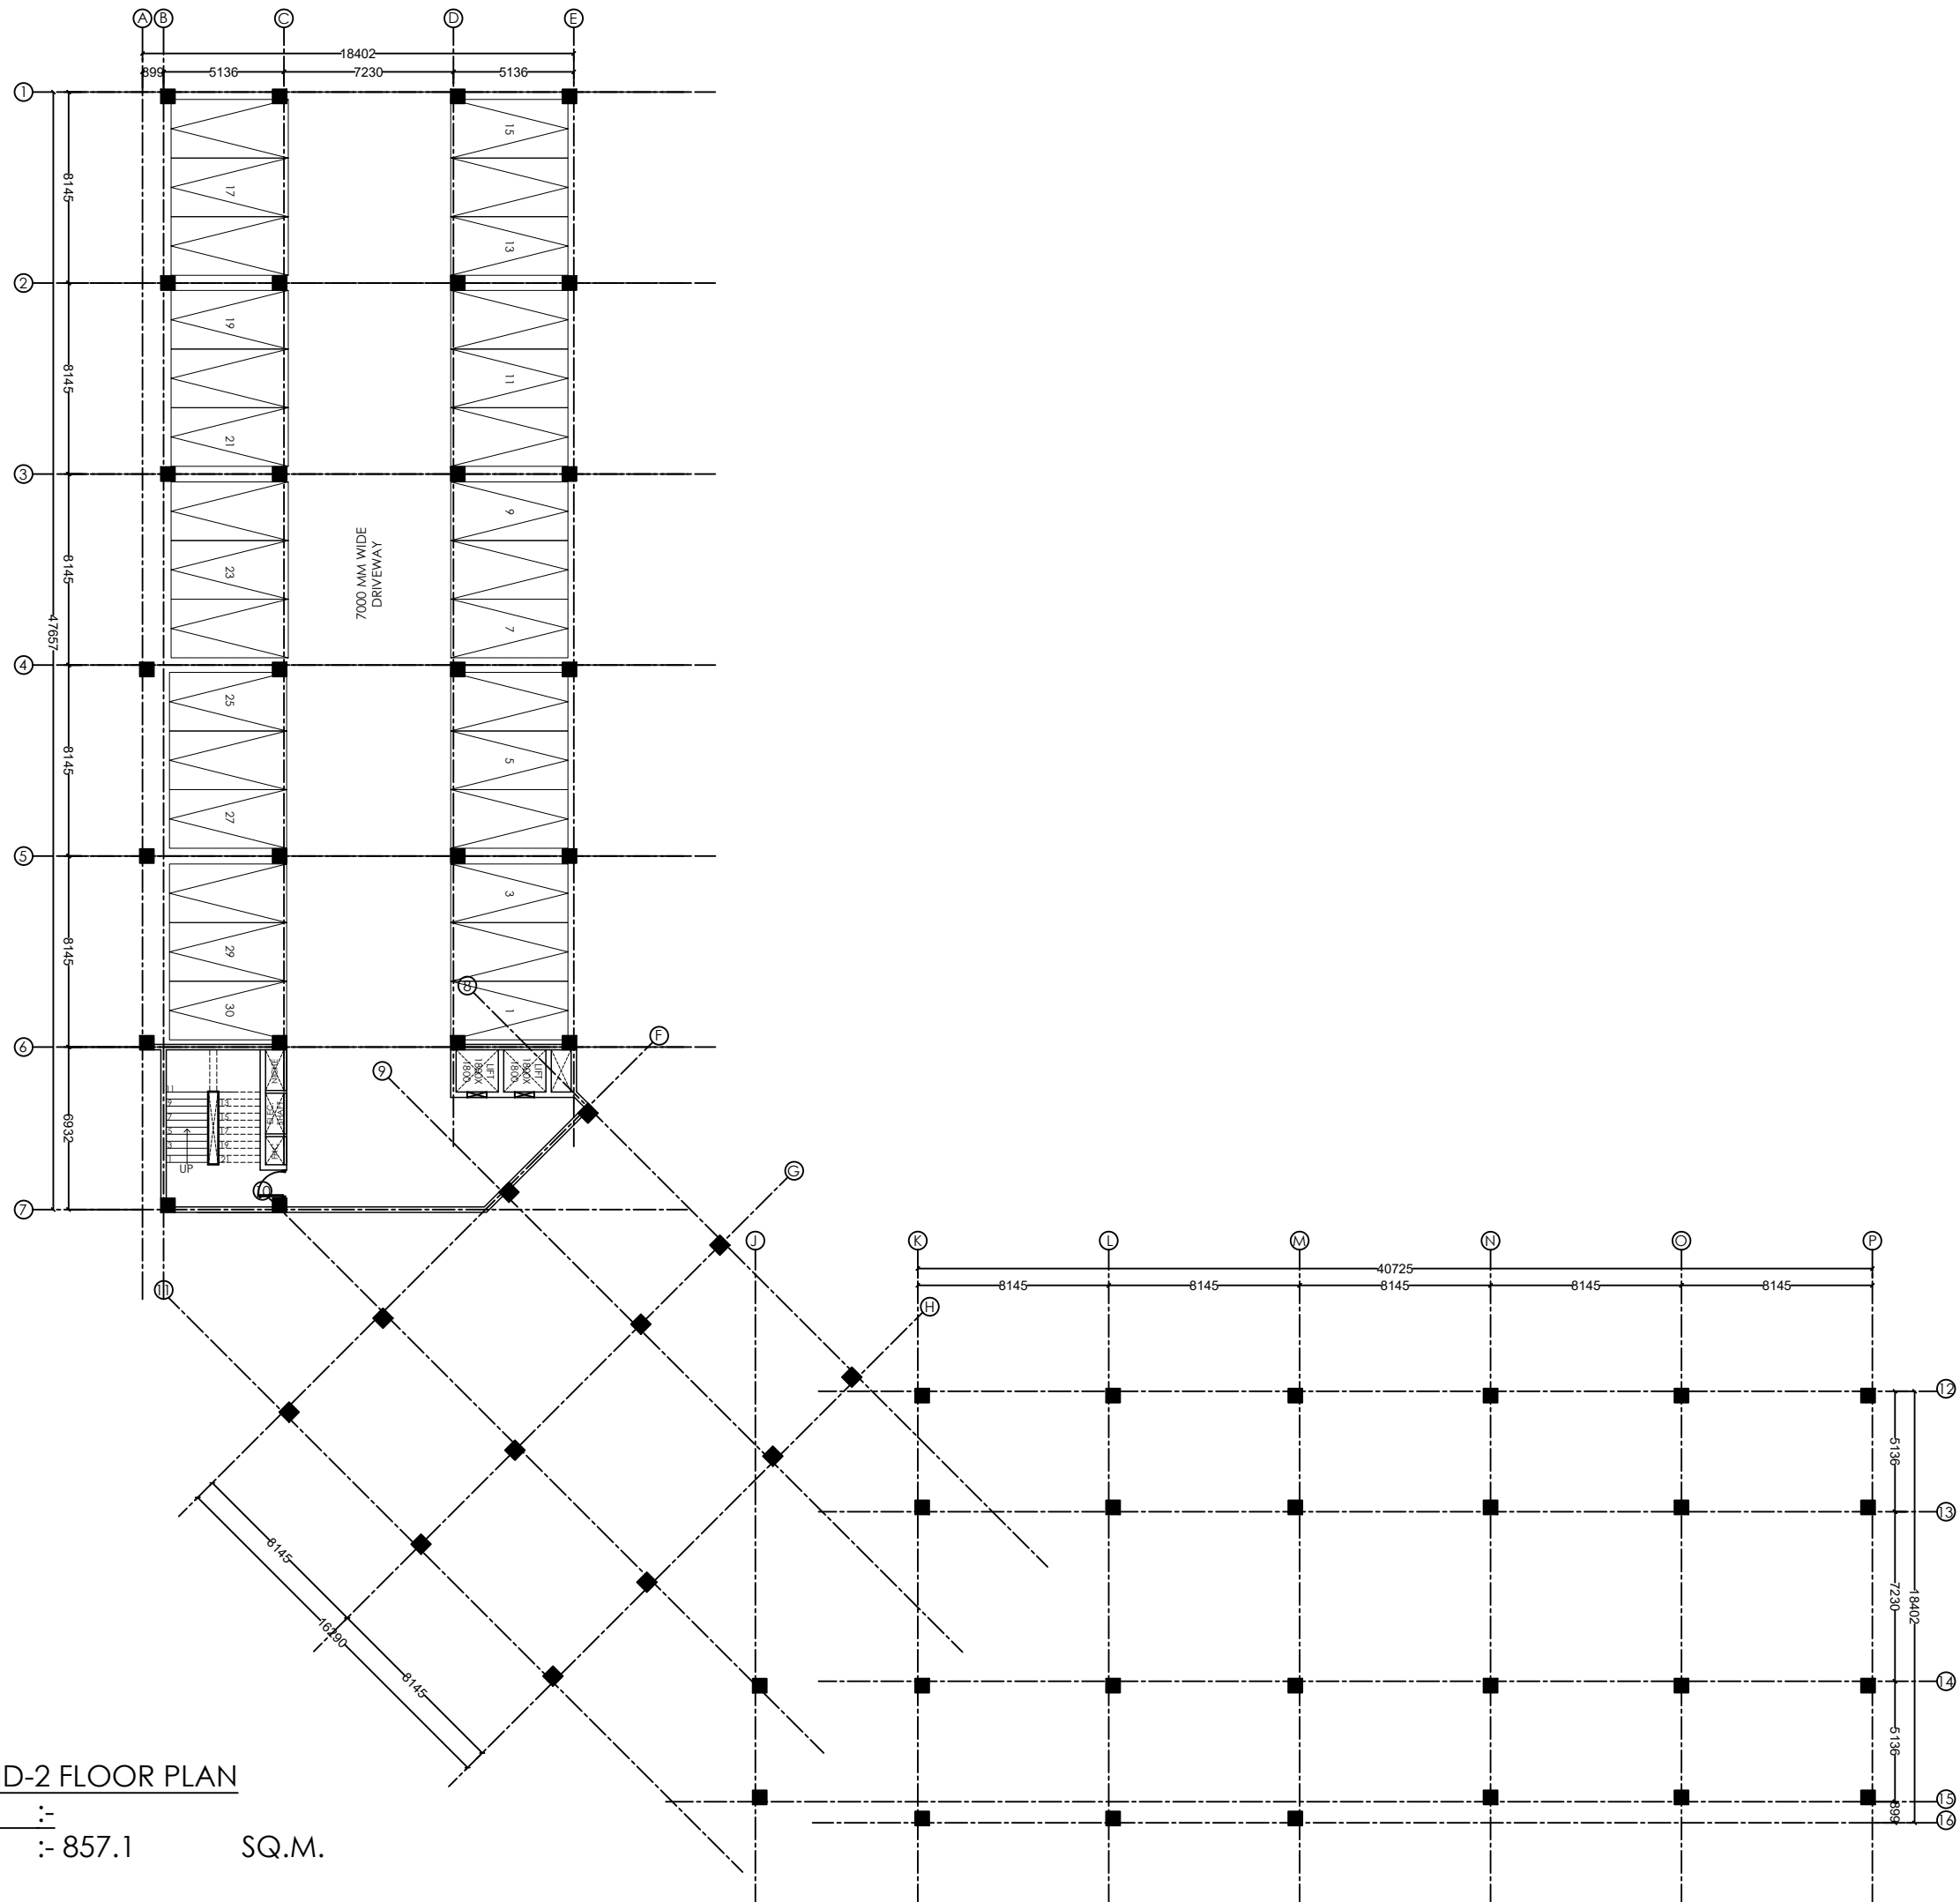


LOWER GROUND-2 FLOOR PLAN


FAR AREA :-

BUILT UP AREA :- 857.1 SQ.M.

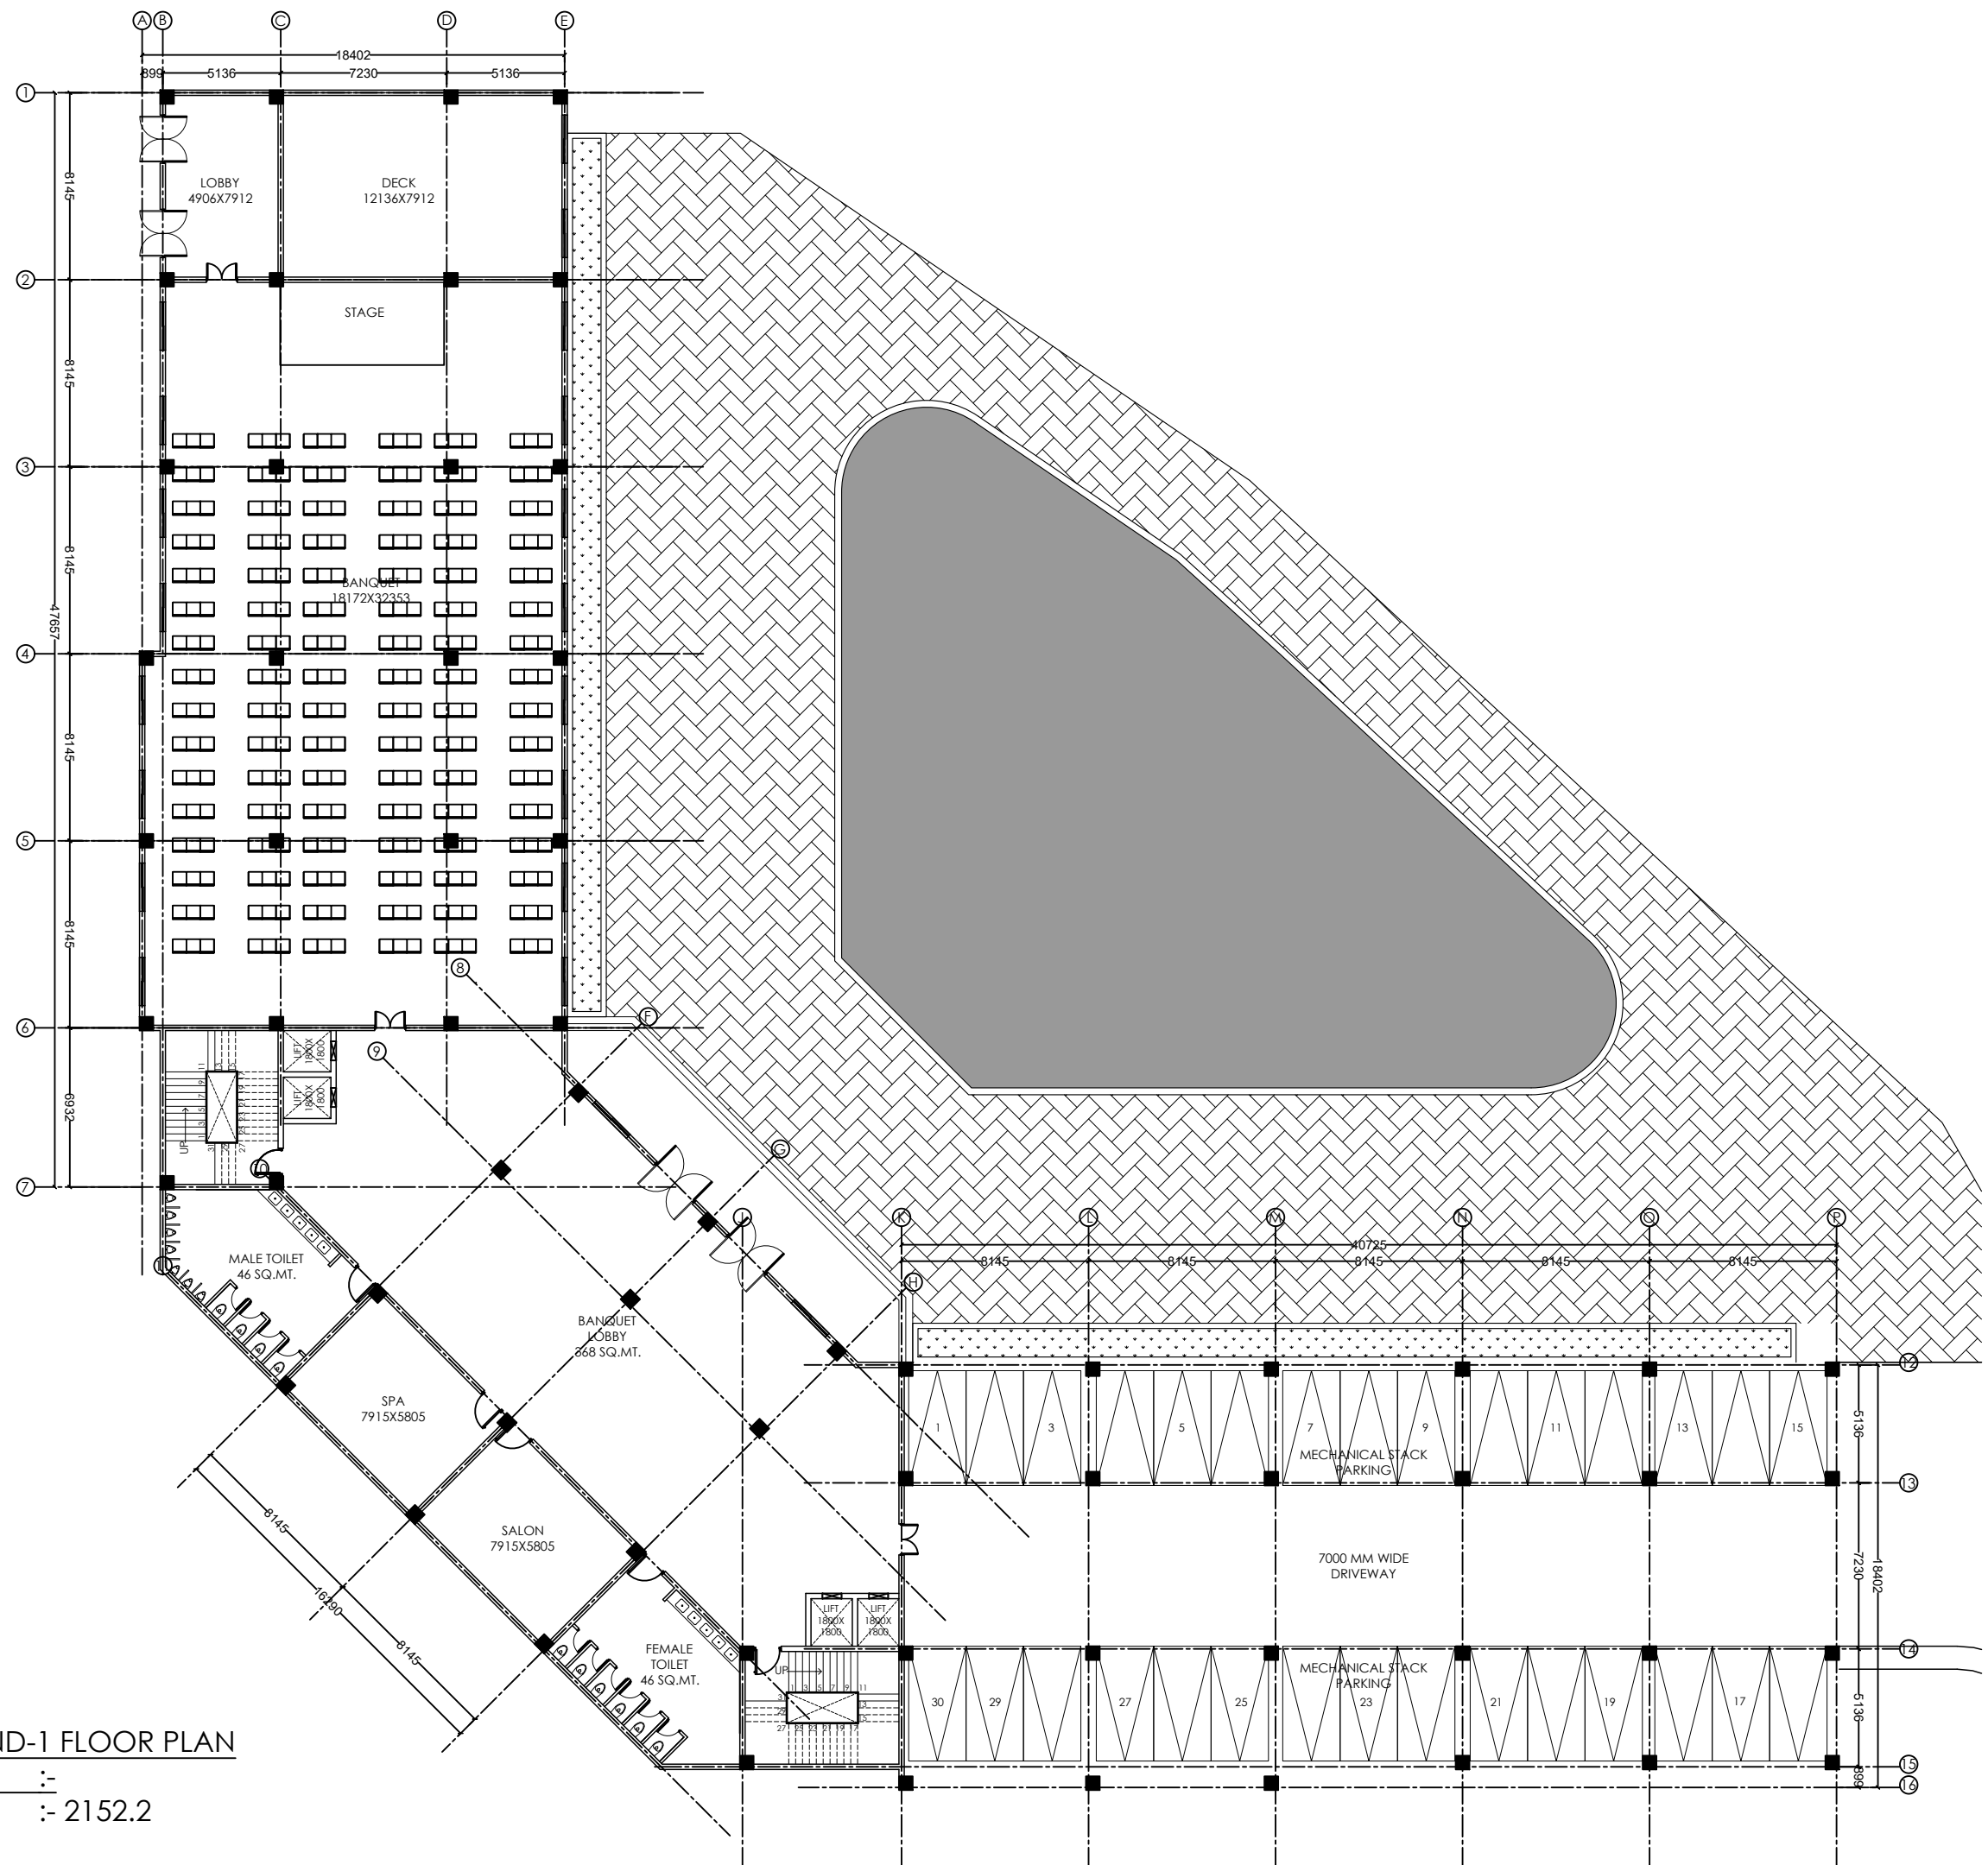

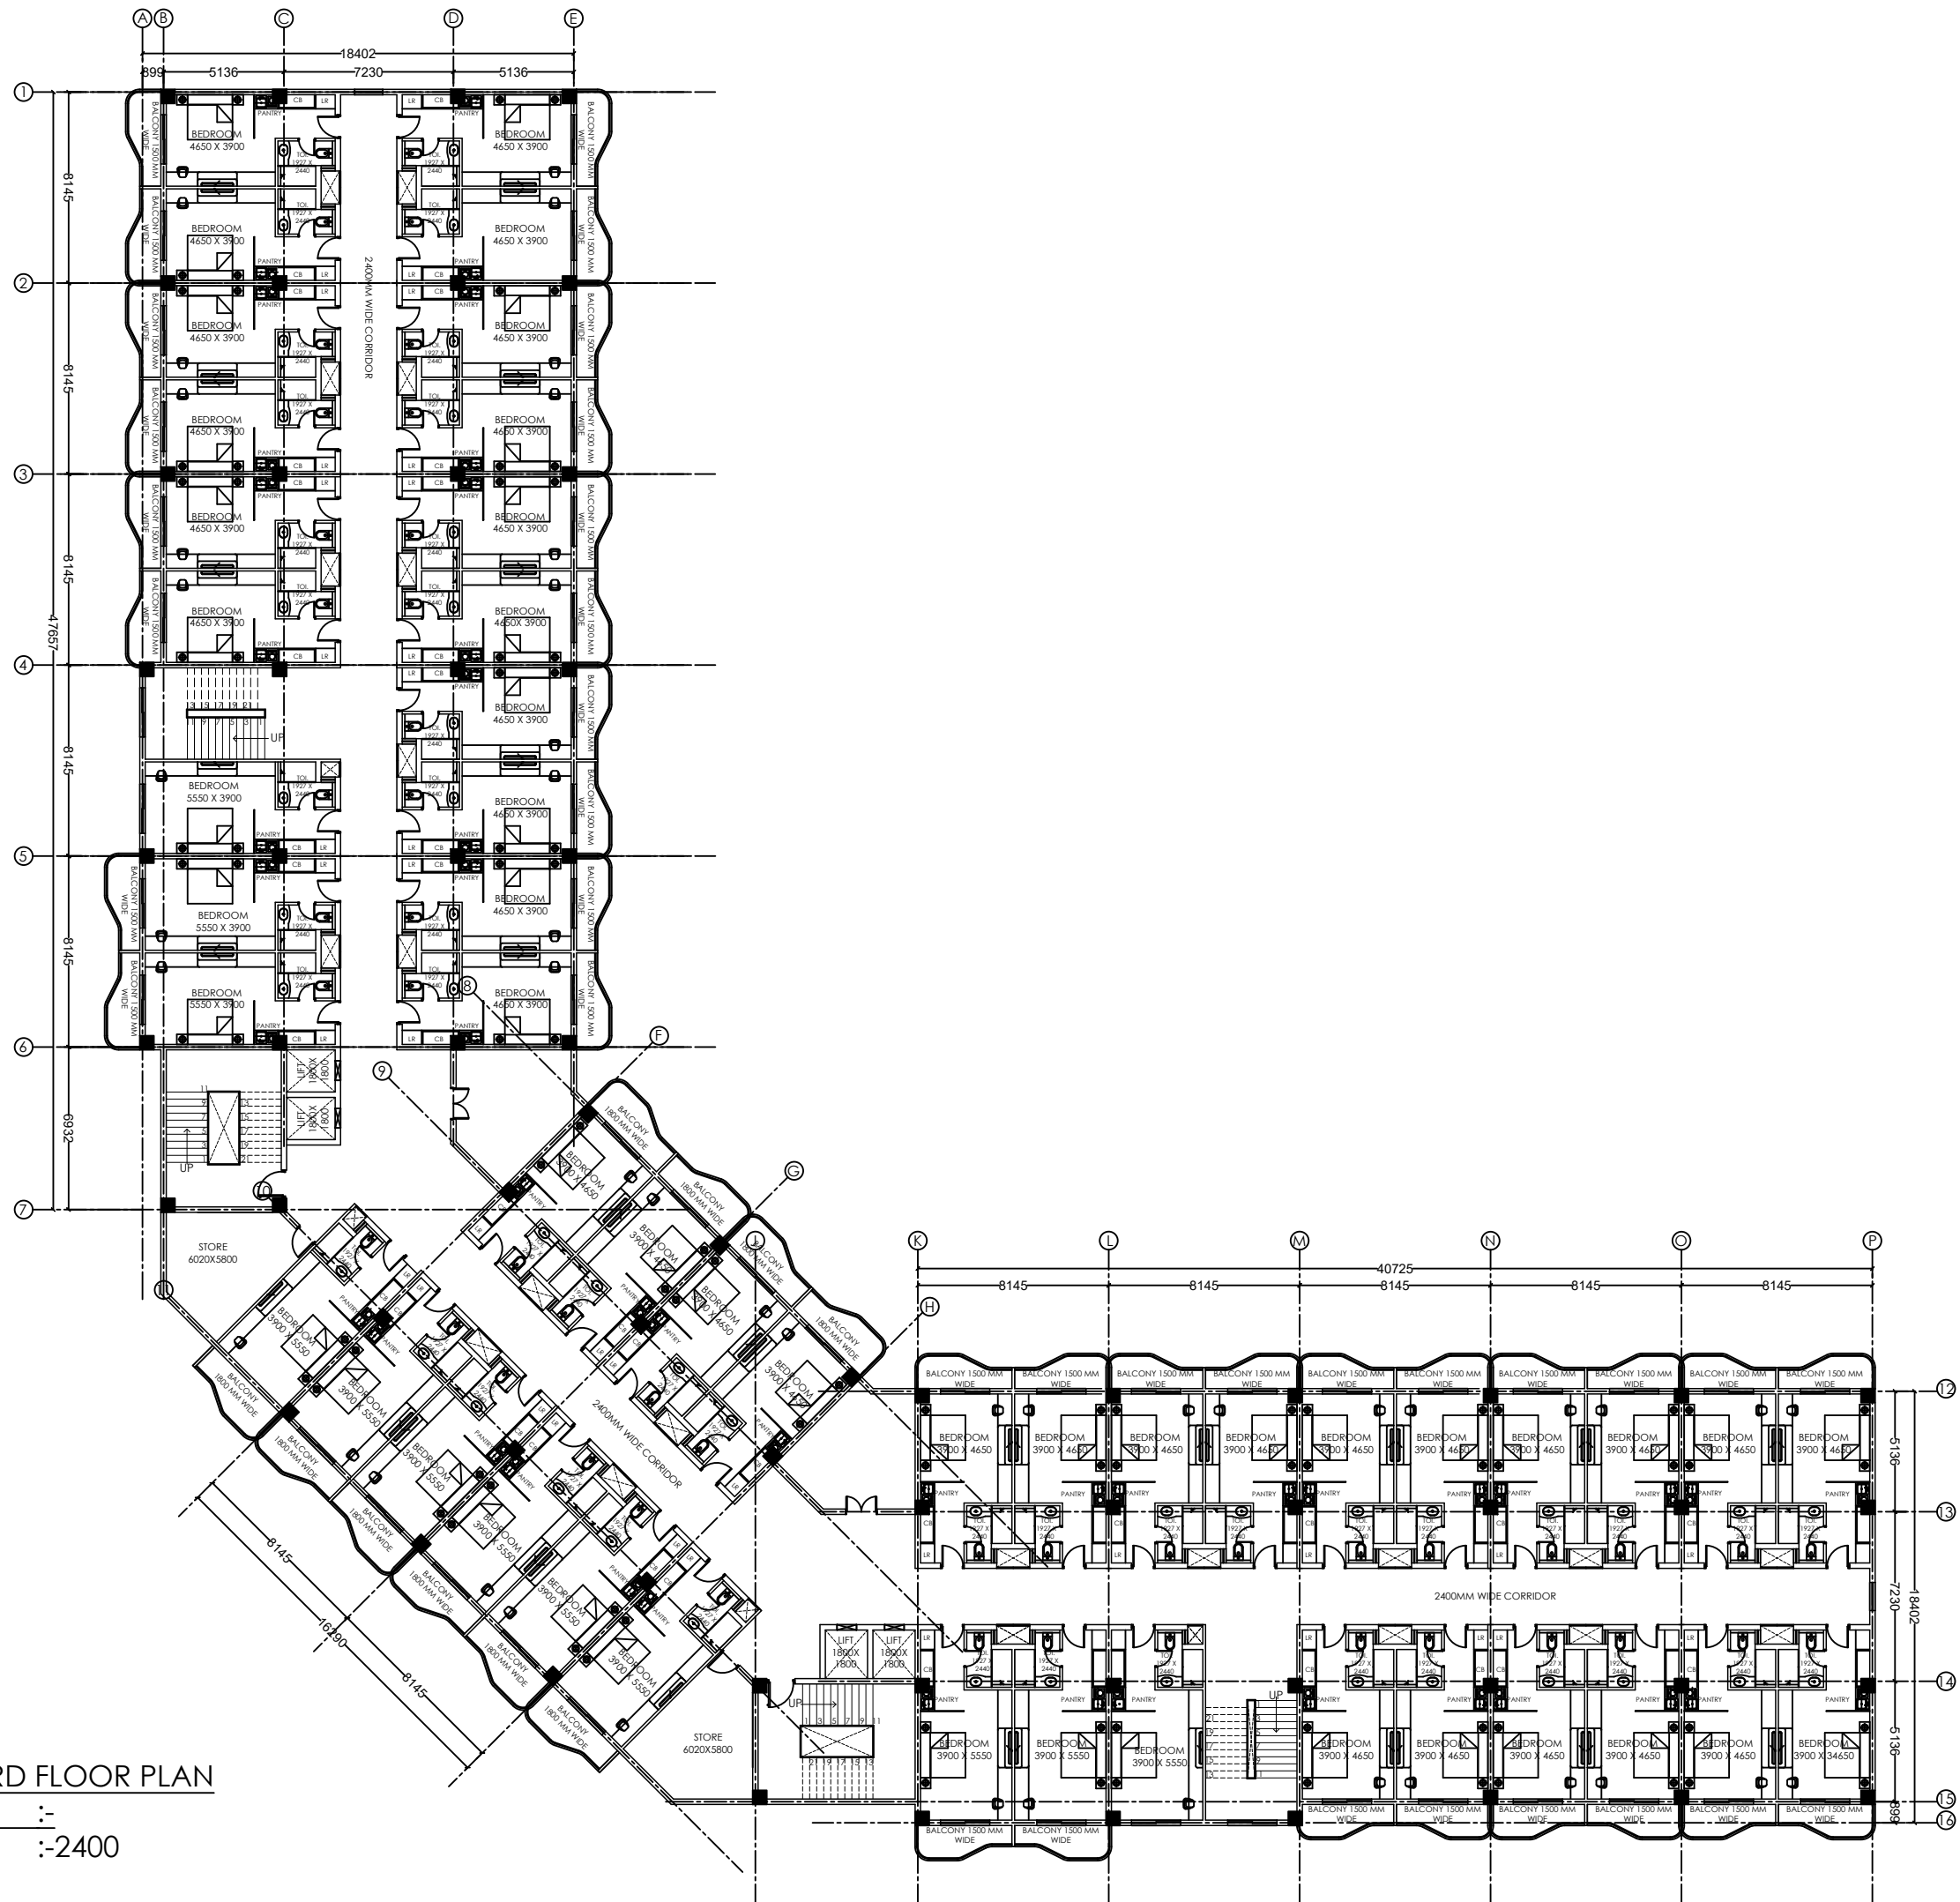

SECOND & THIRD FLOOR PLAN
FAR AREA :-
BUILT UP AREA :-2400
SQ.M.

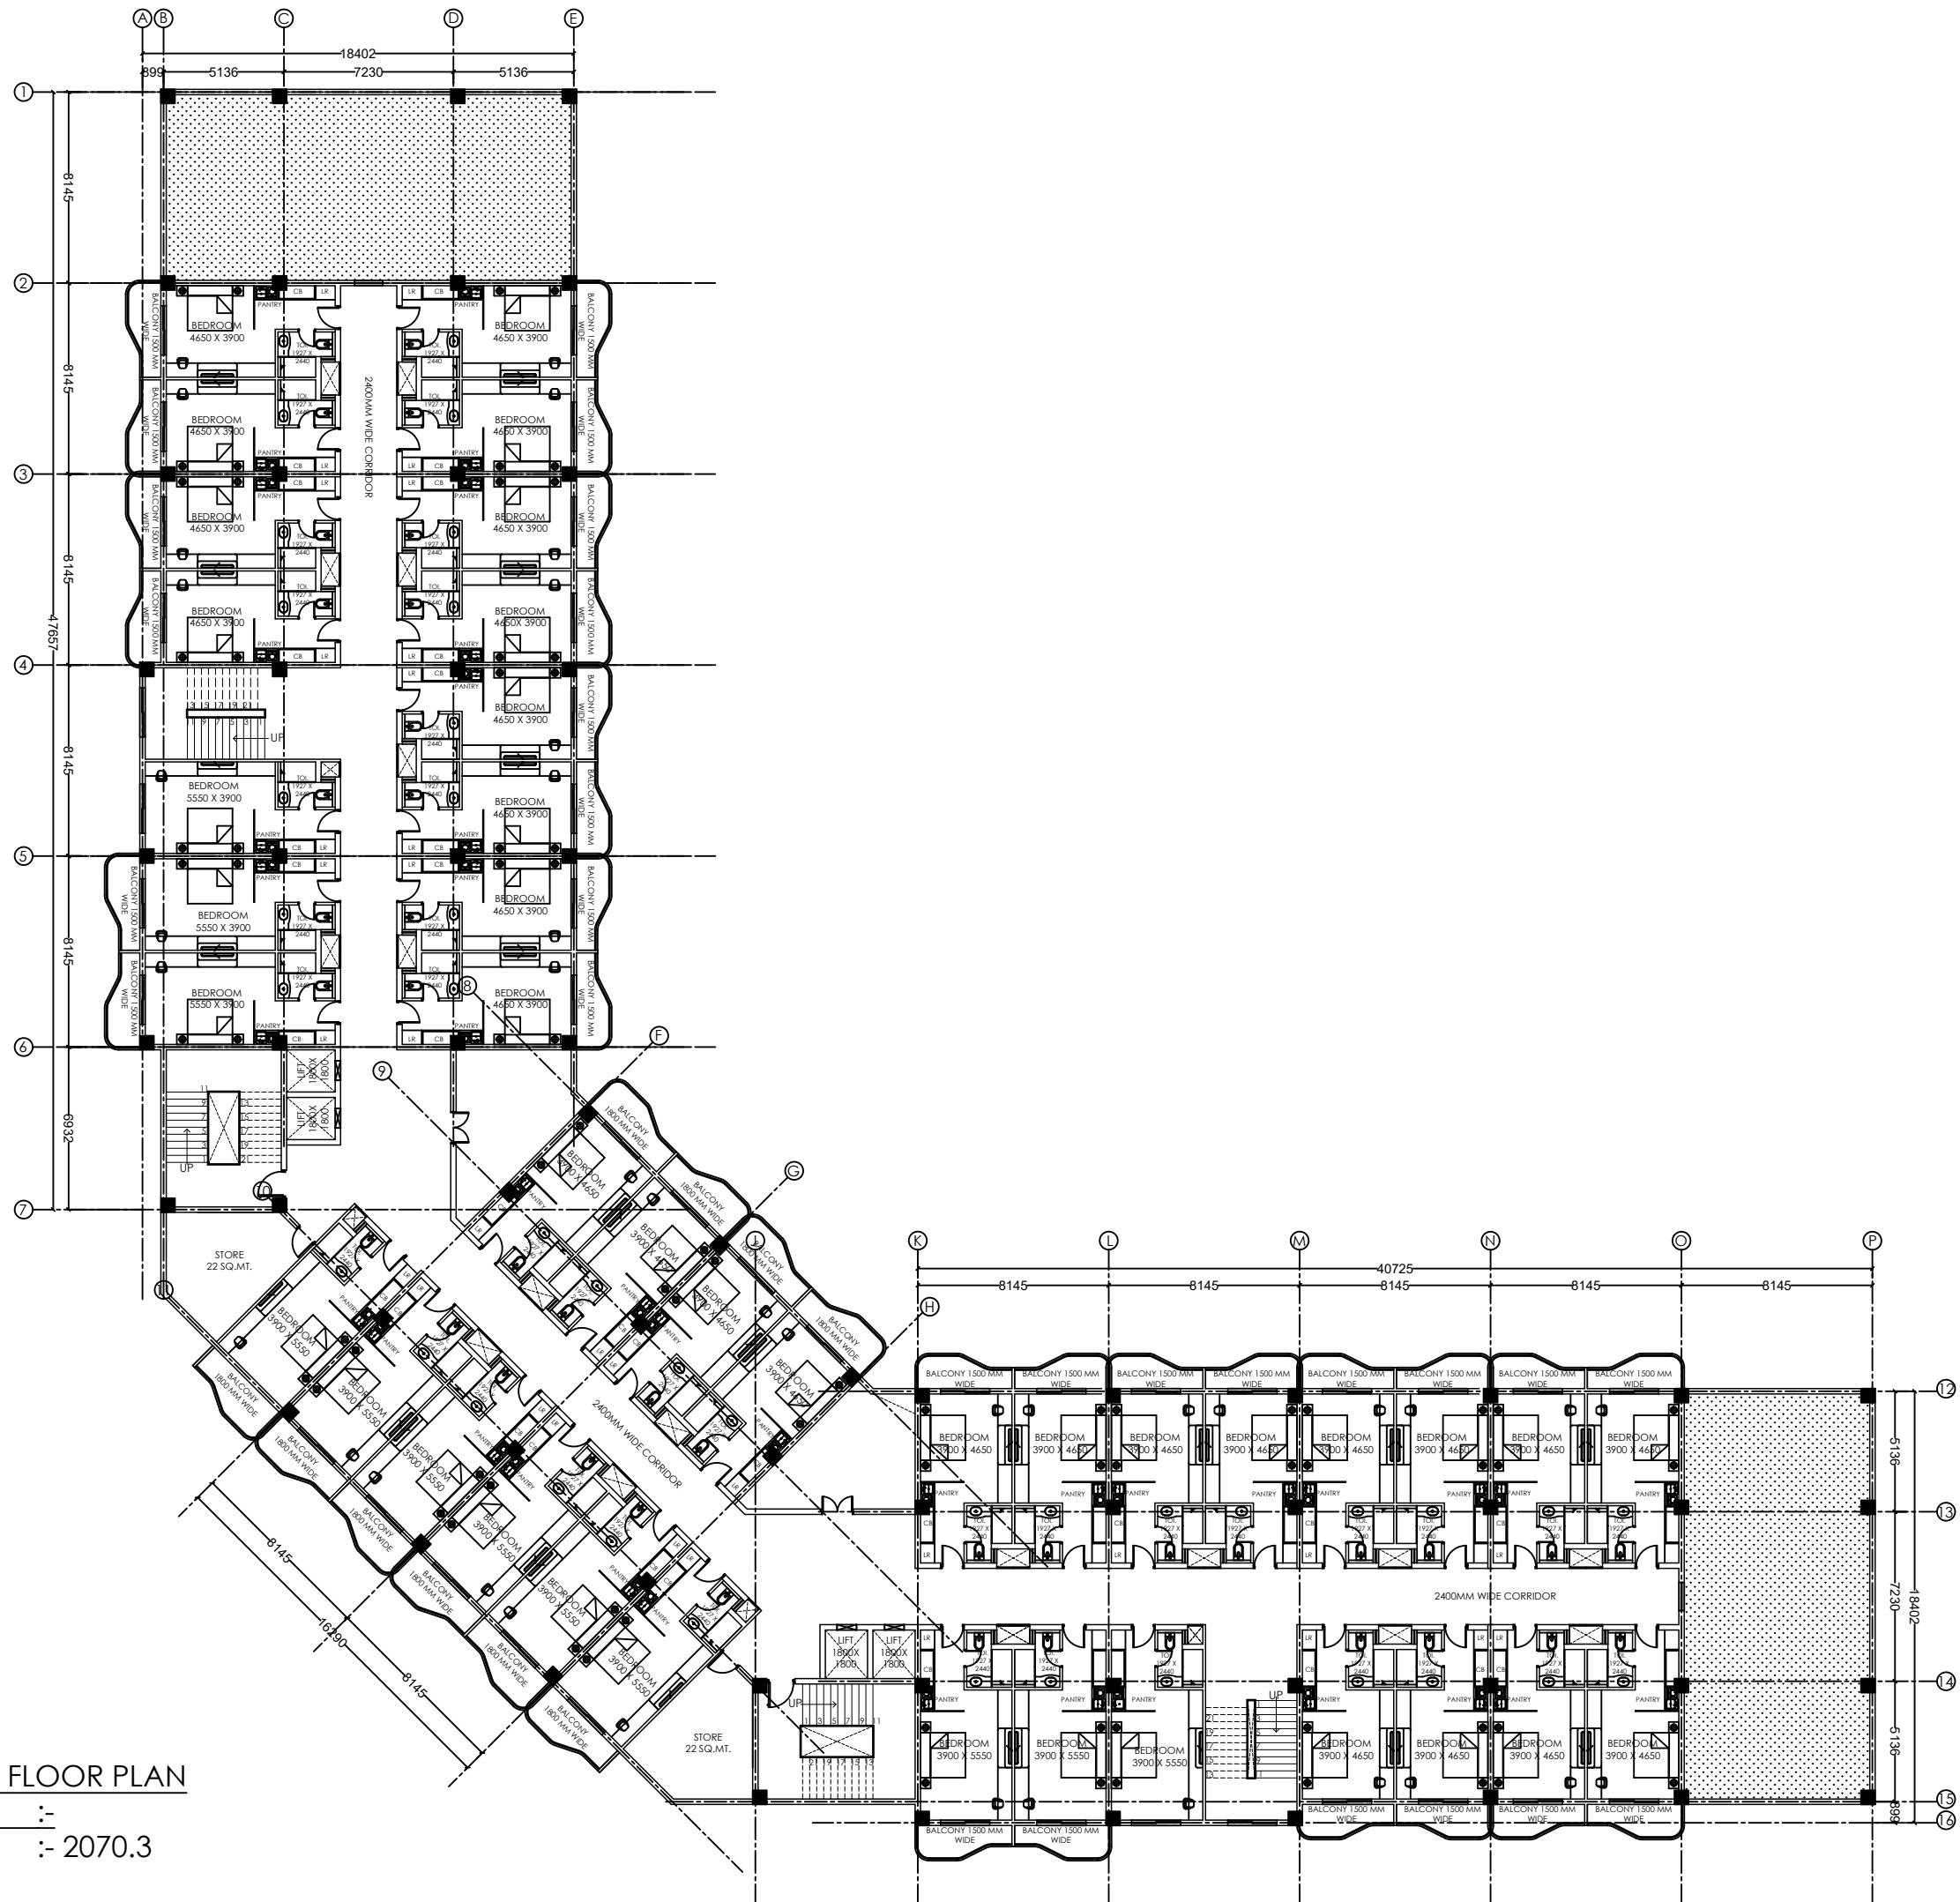

FOURTH & FIFTH FLOOR PLAN
FAR AREA :-
BUILT UP AREA :- 2070.3
SQ.M.

