




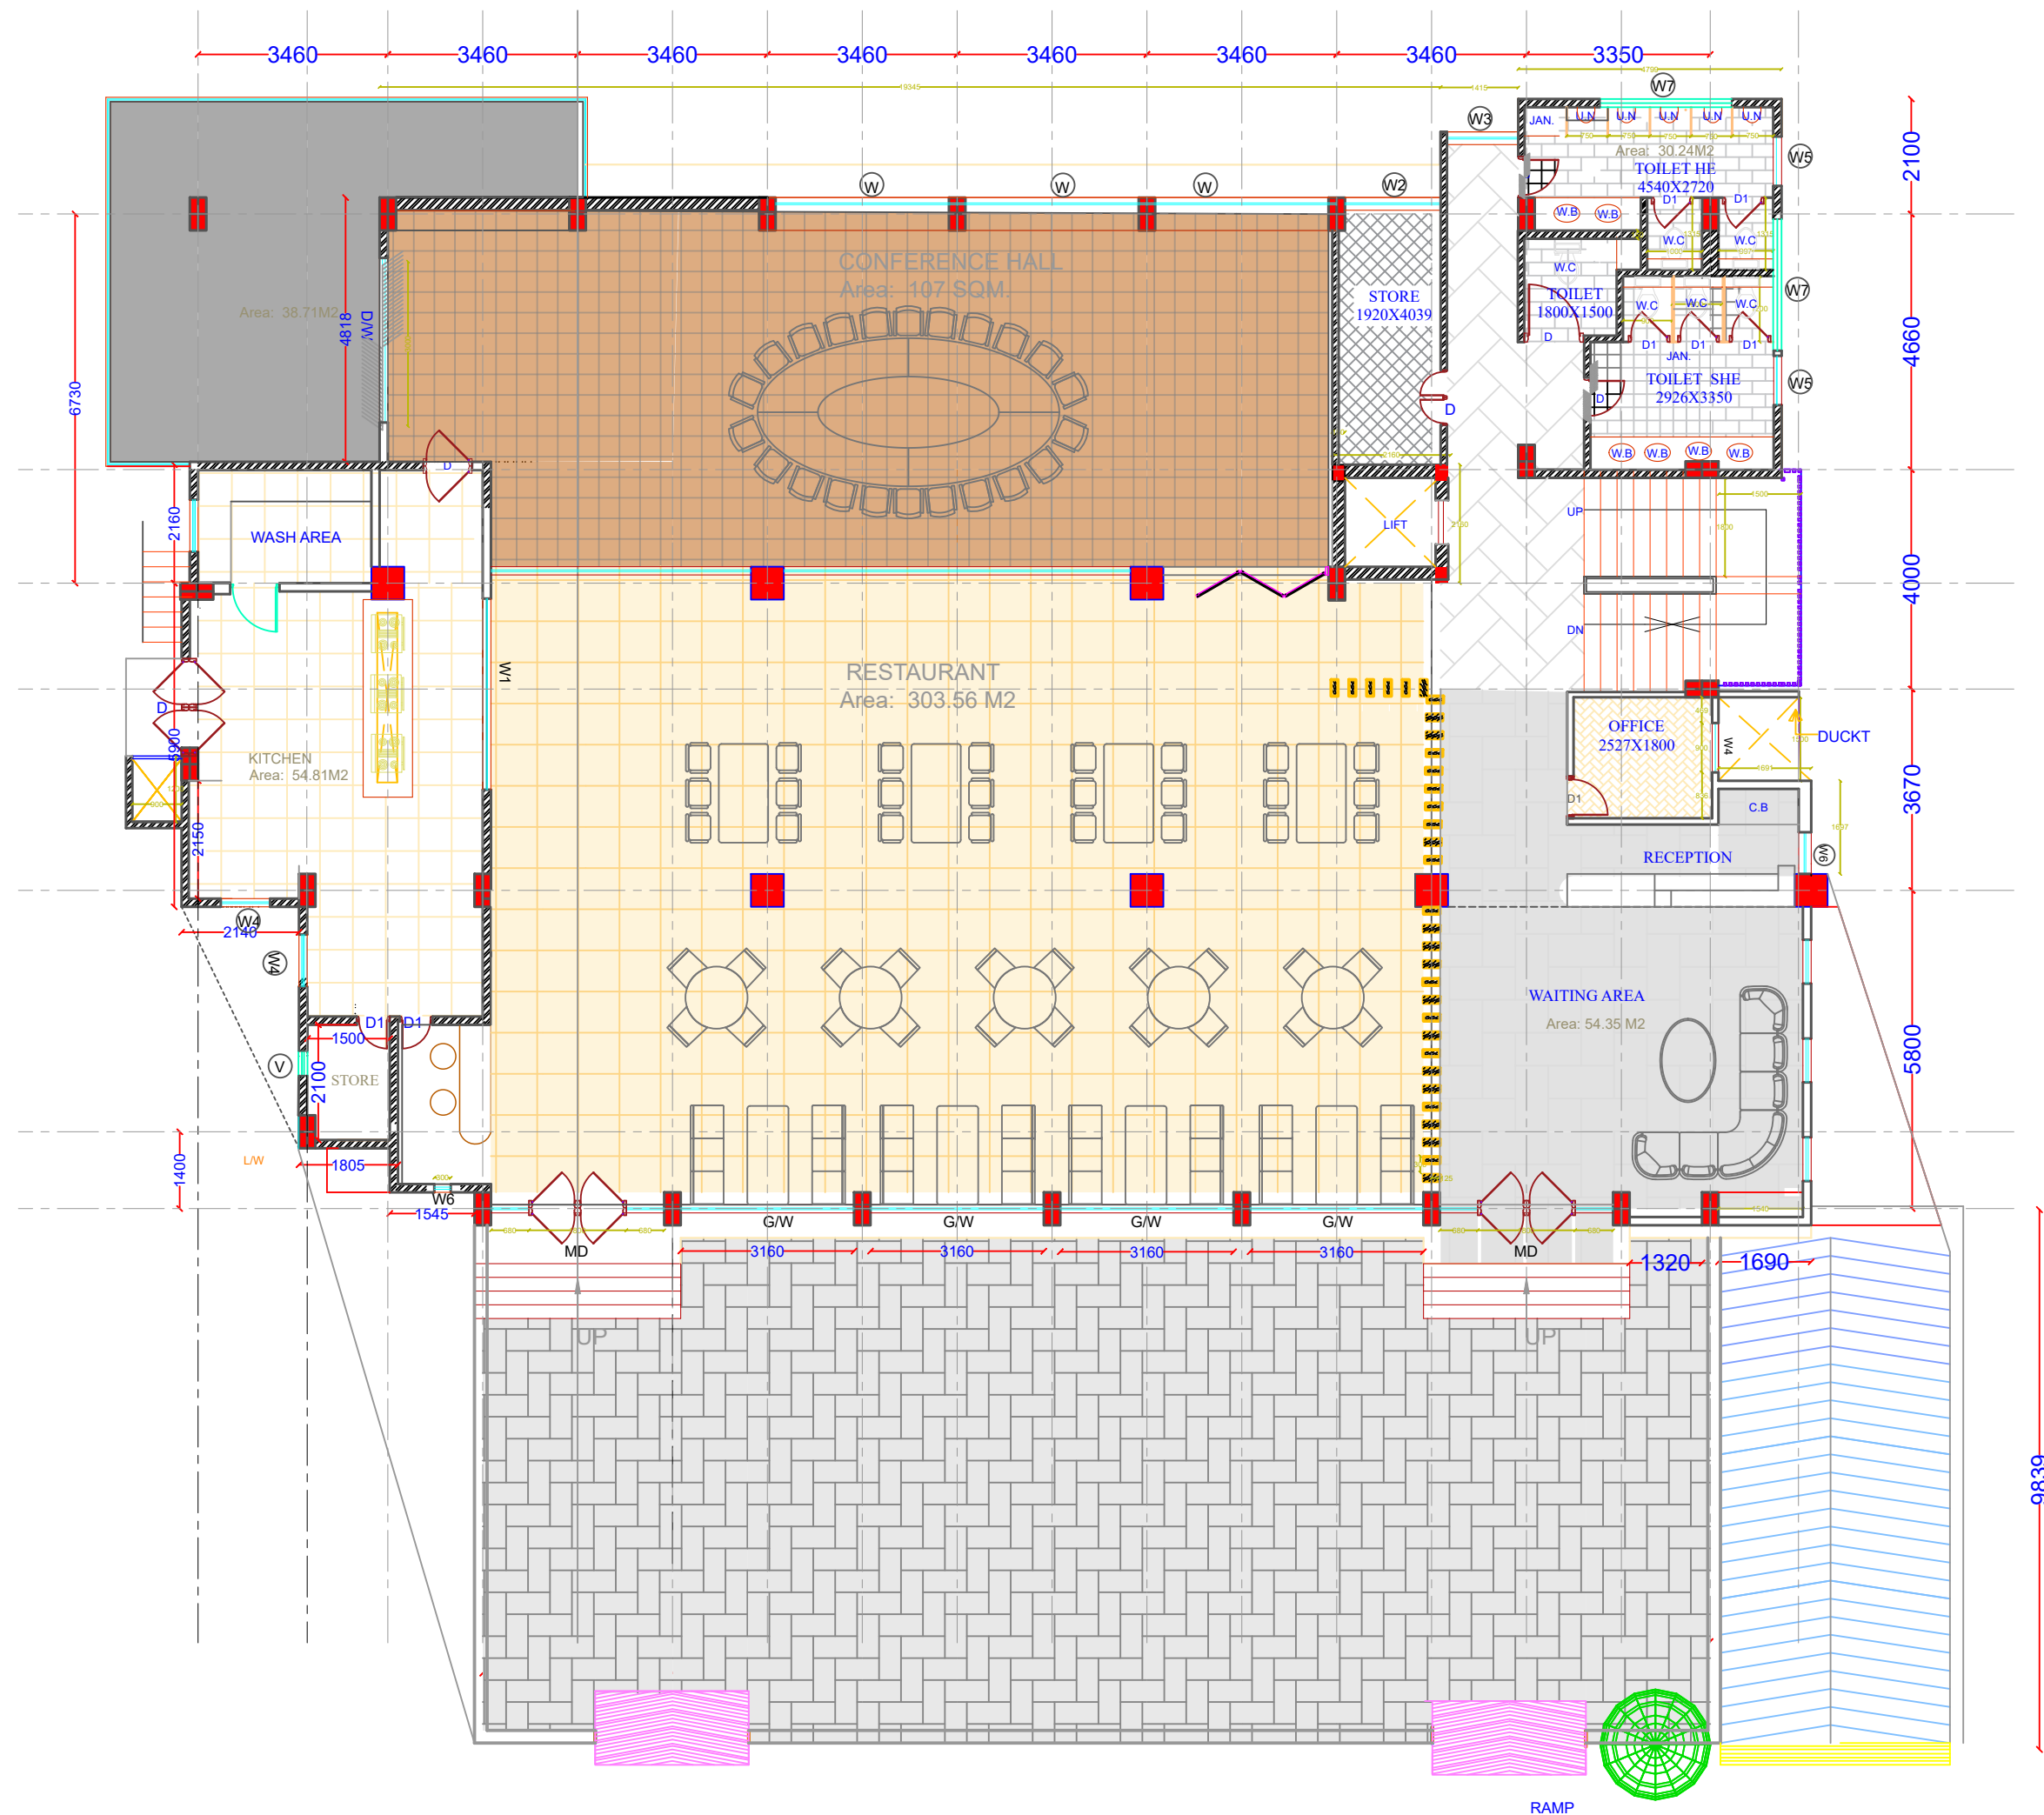


GROUND FLOOR PLAN

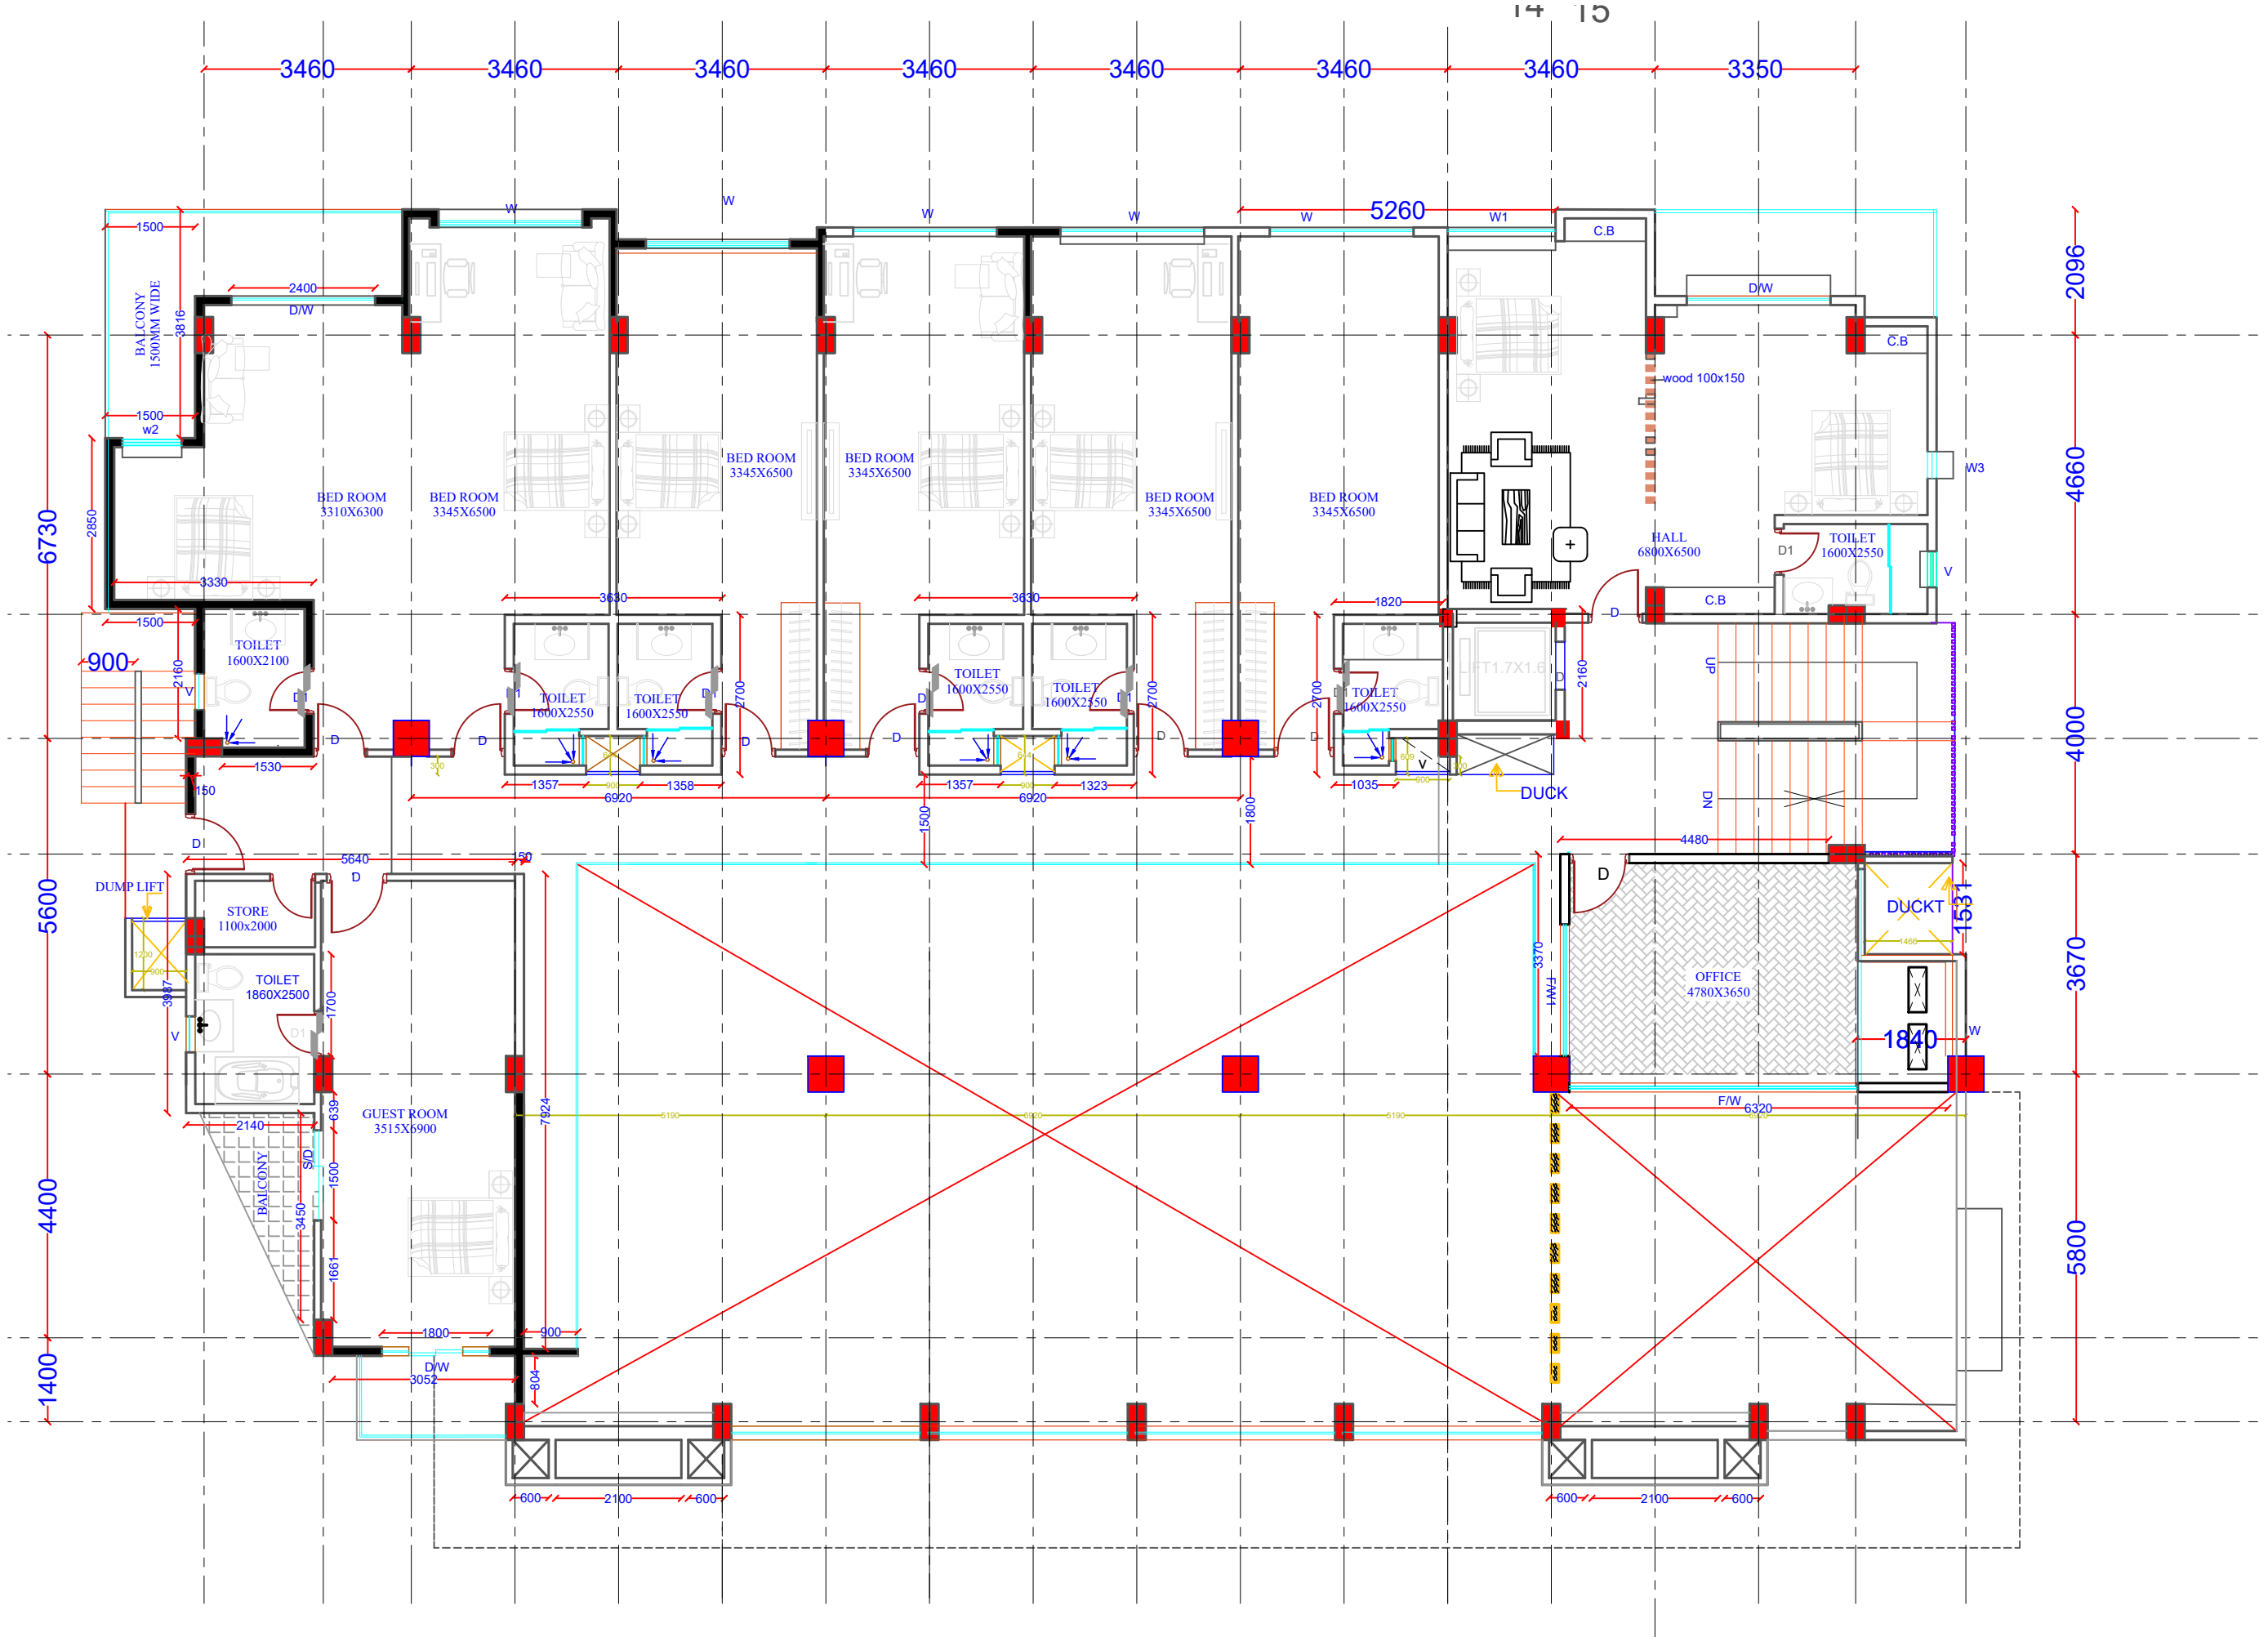

MEZZANINE FLOOR PLAN

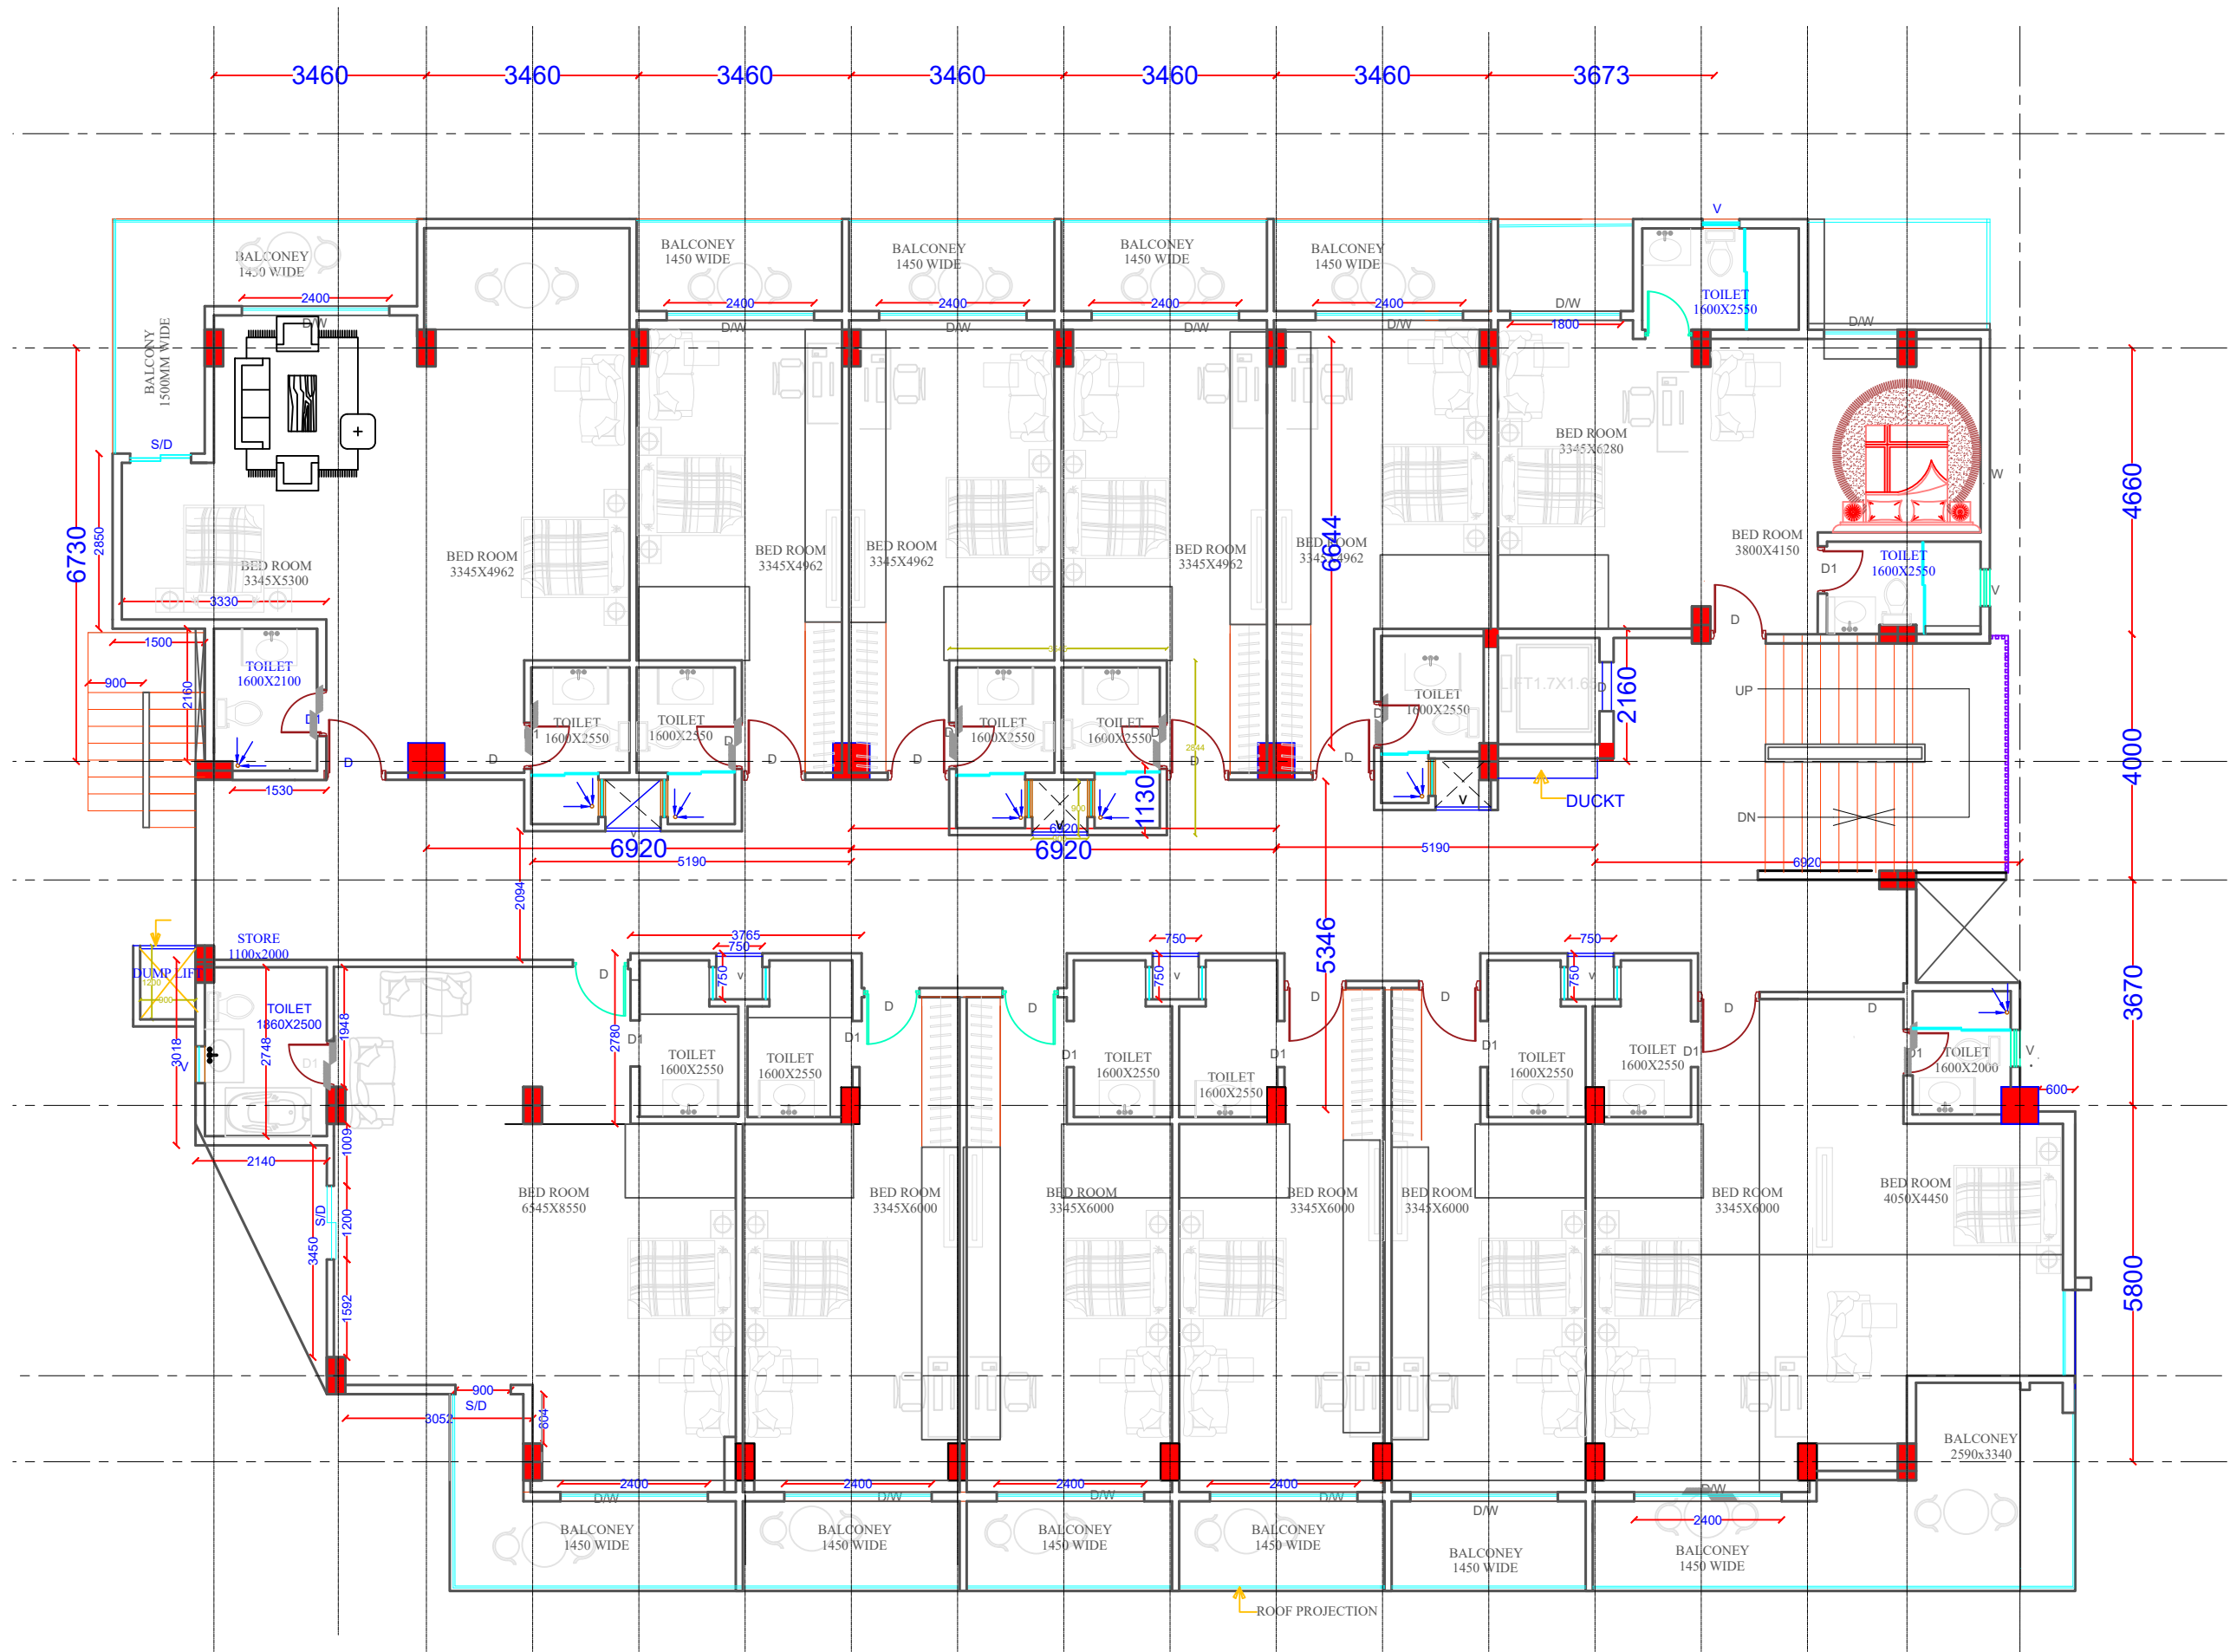

SECOND FLOOR PLAN

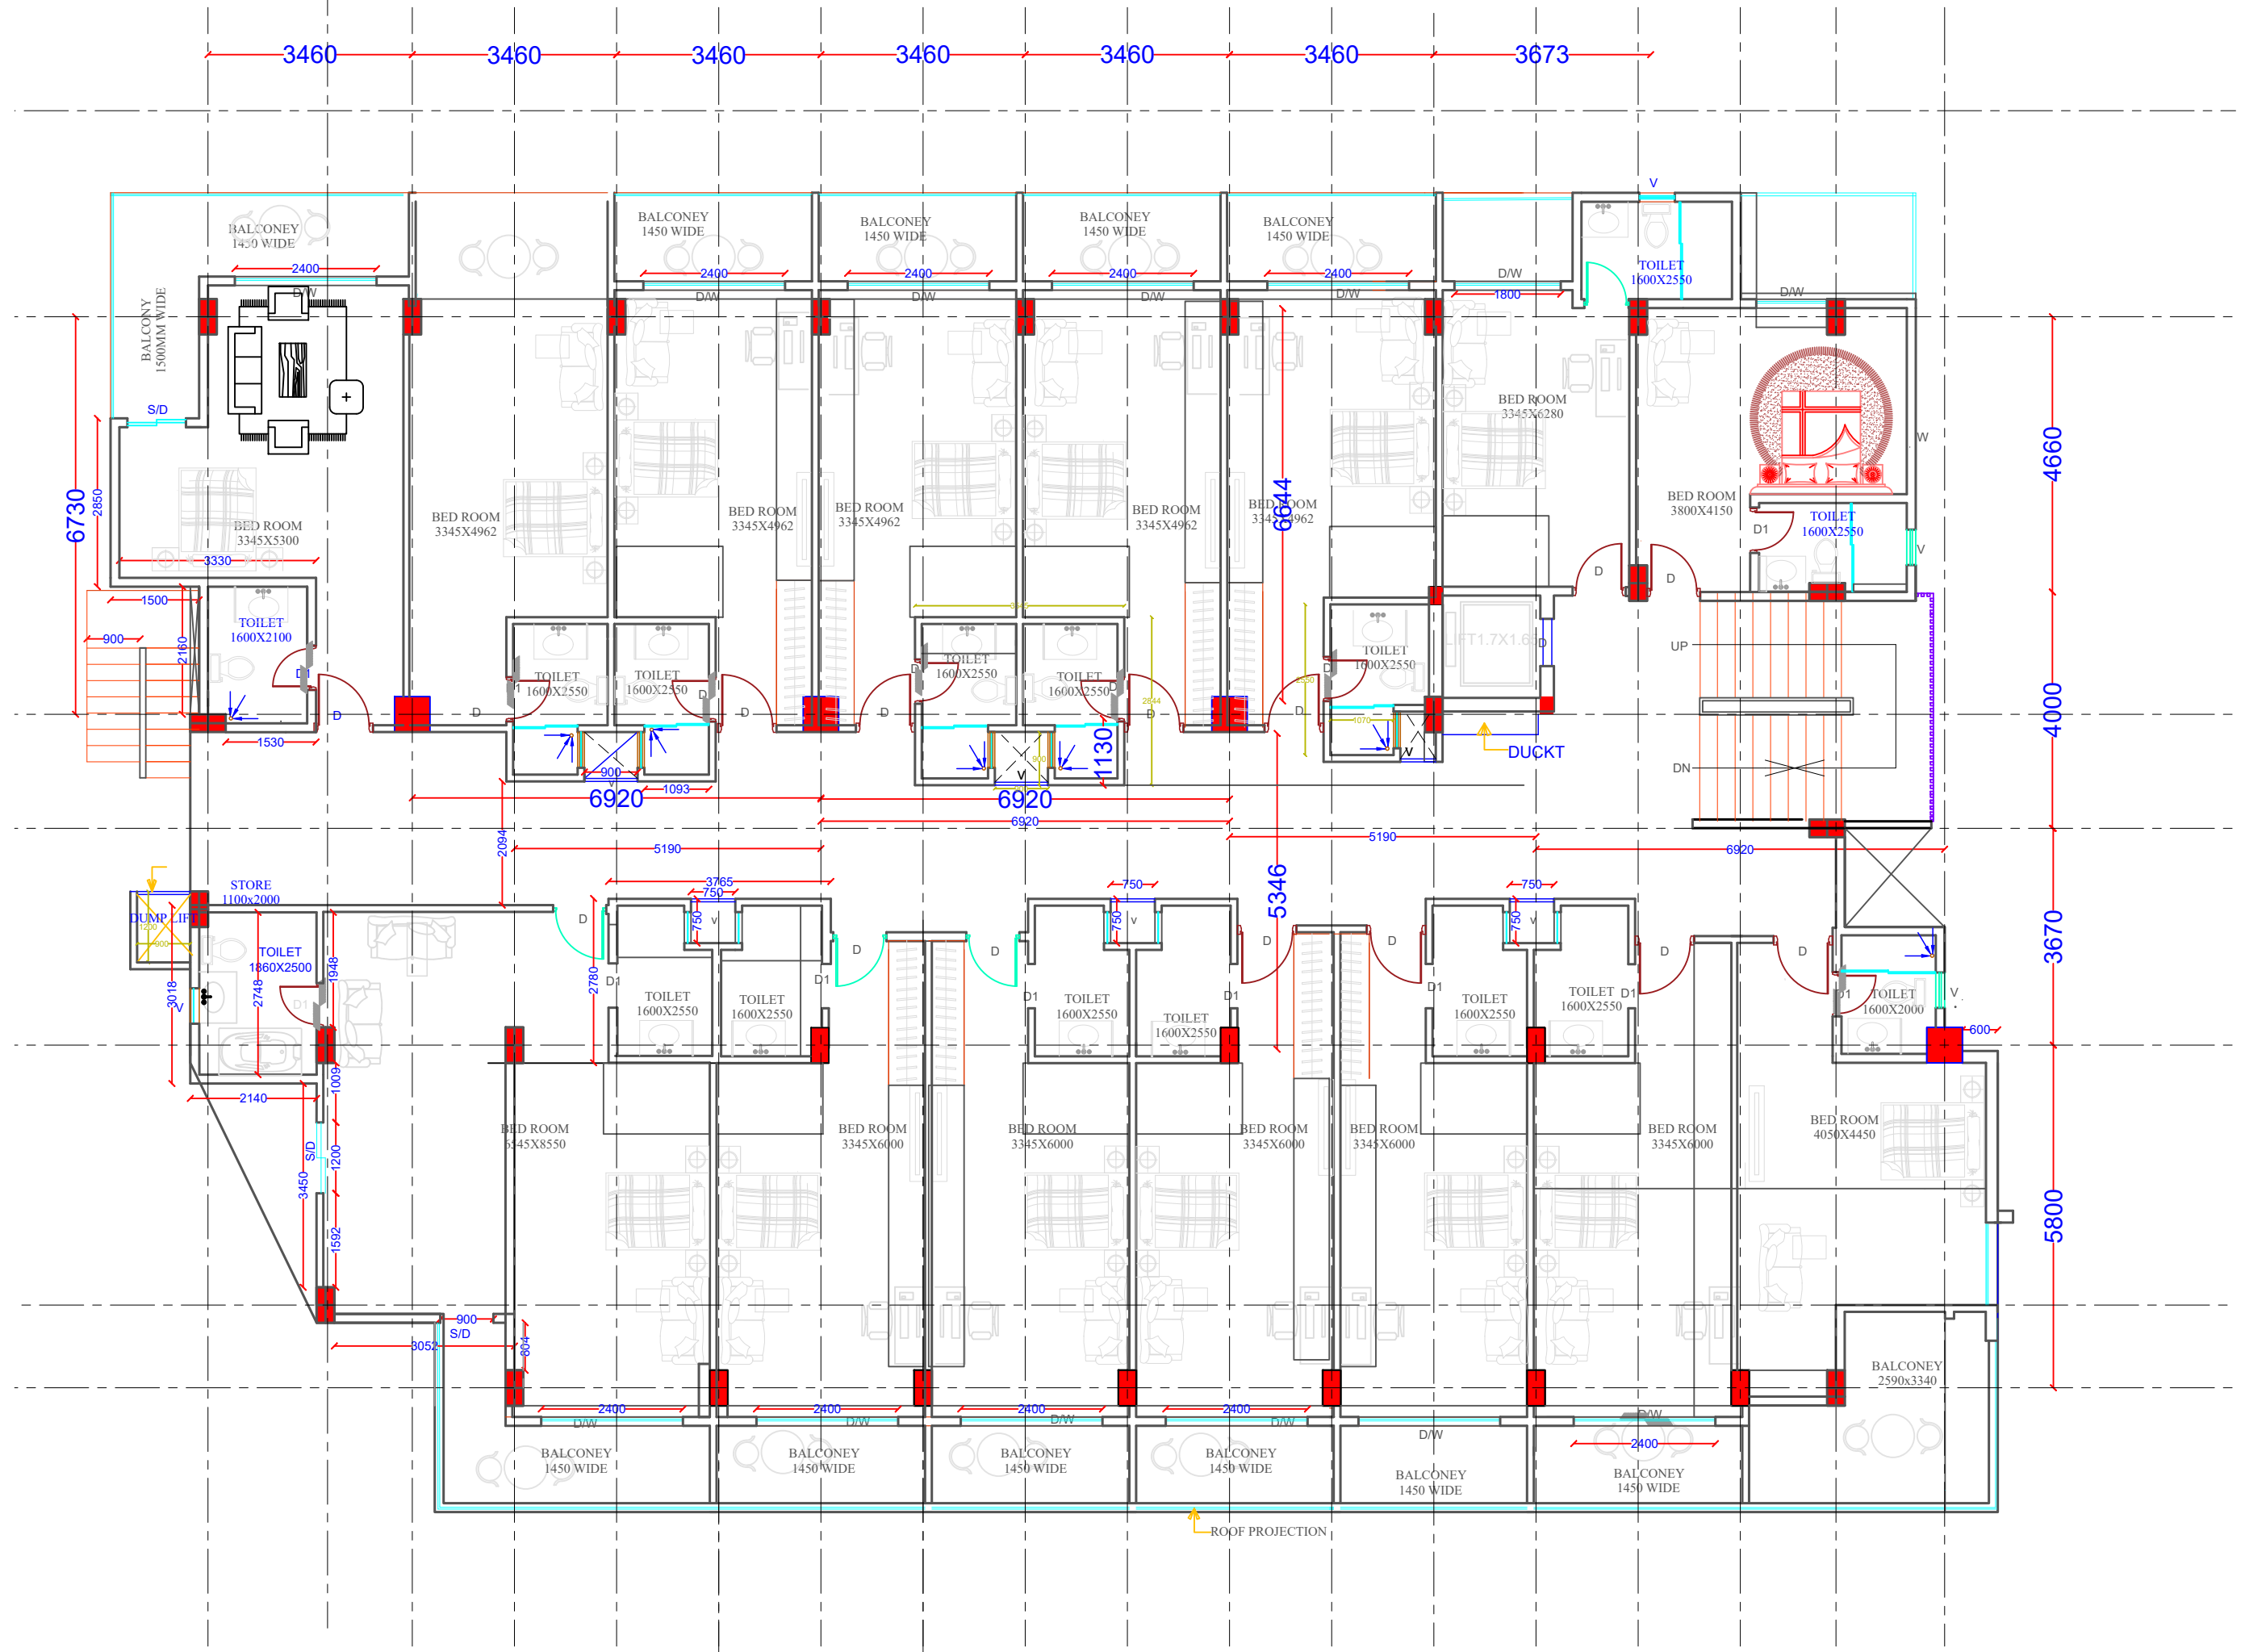

THIRD FLOOR PLAN