




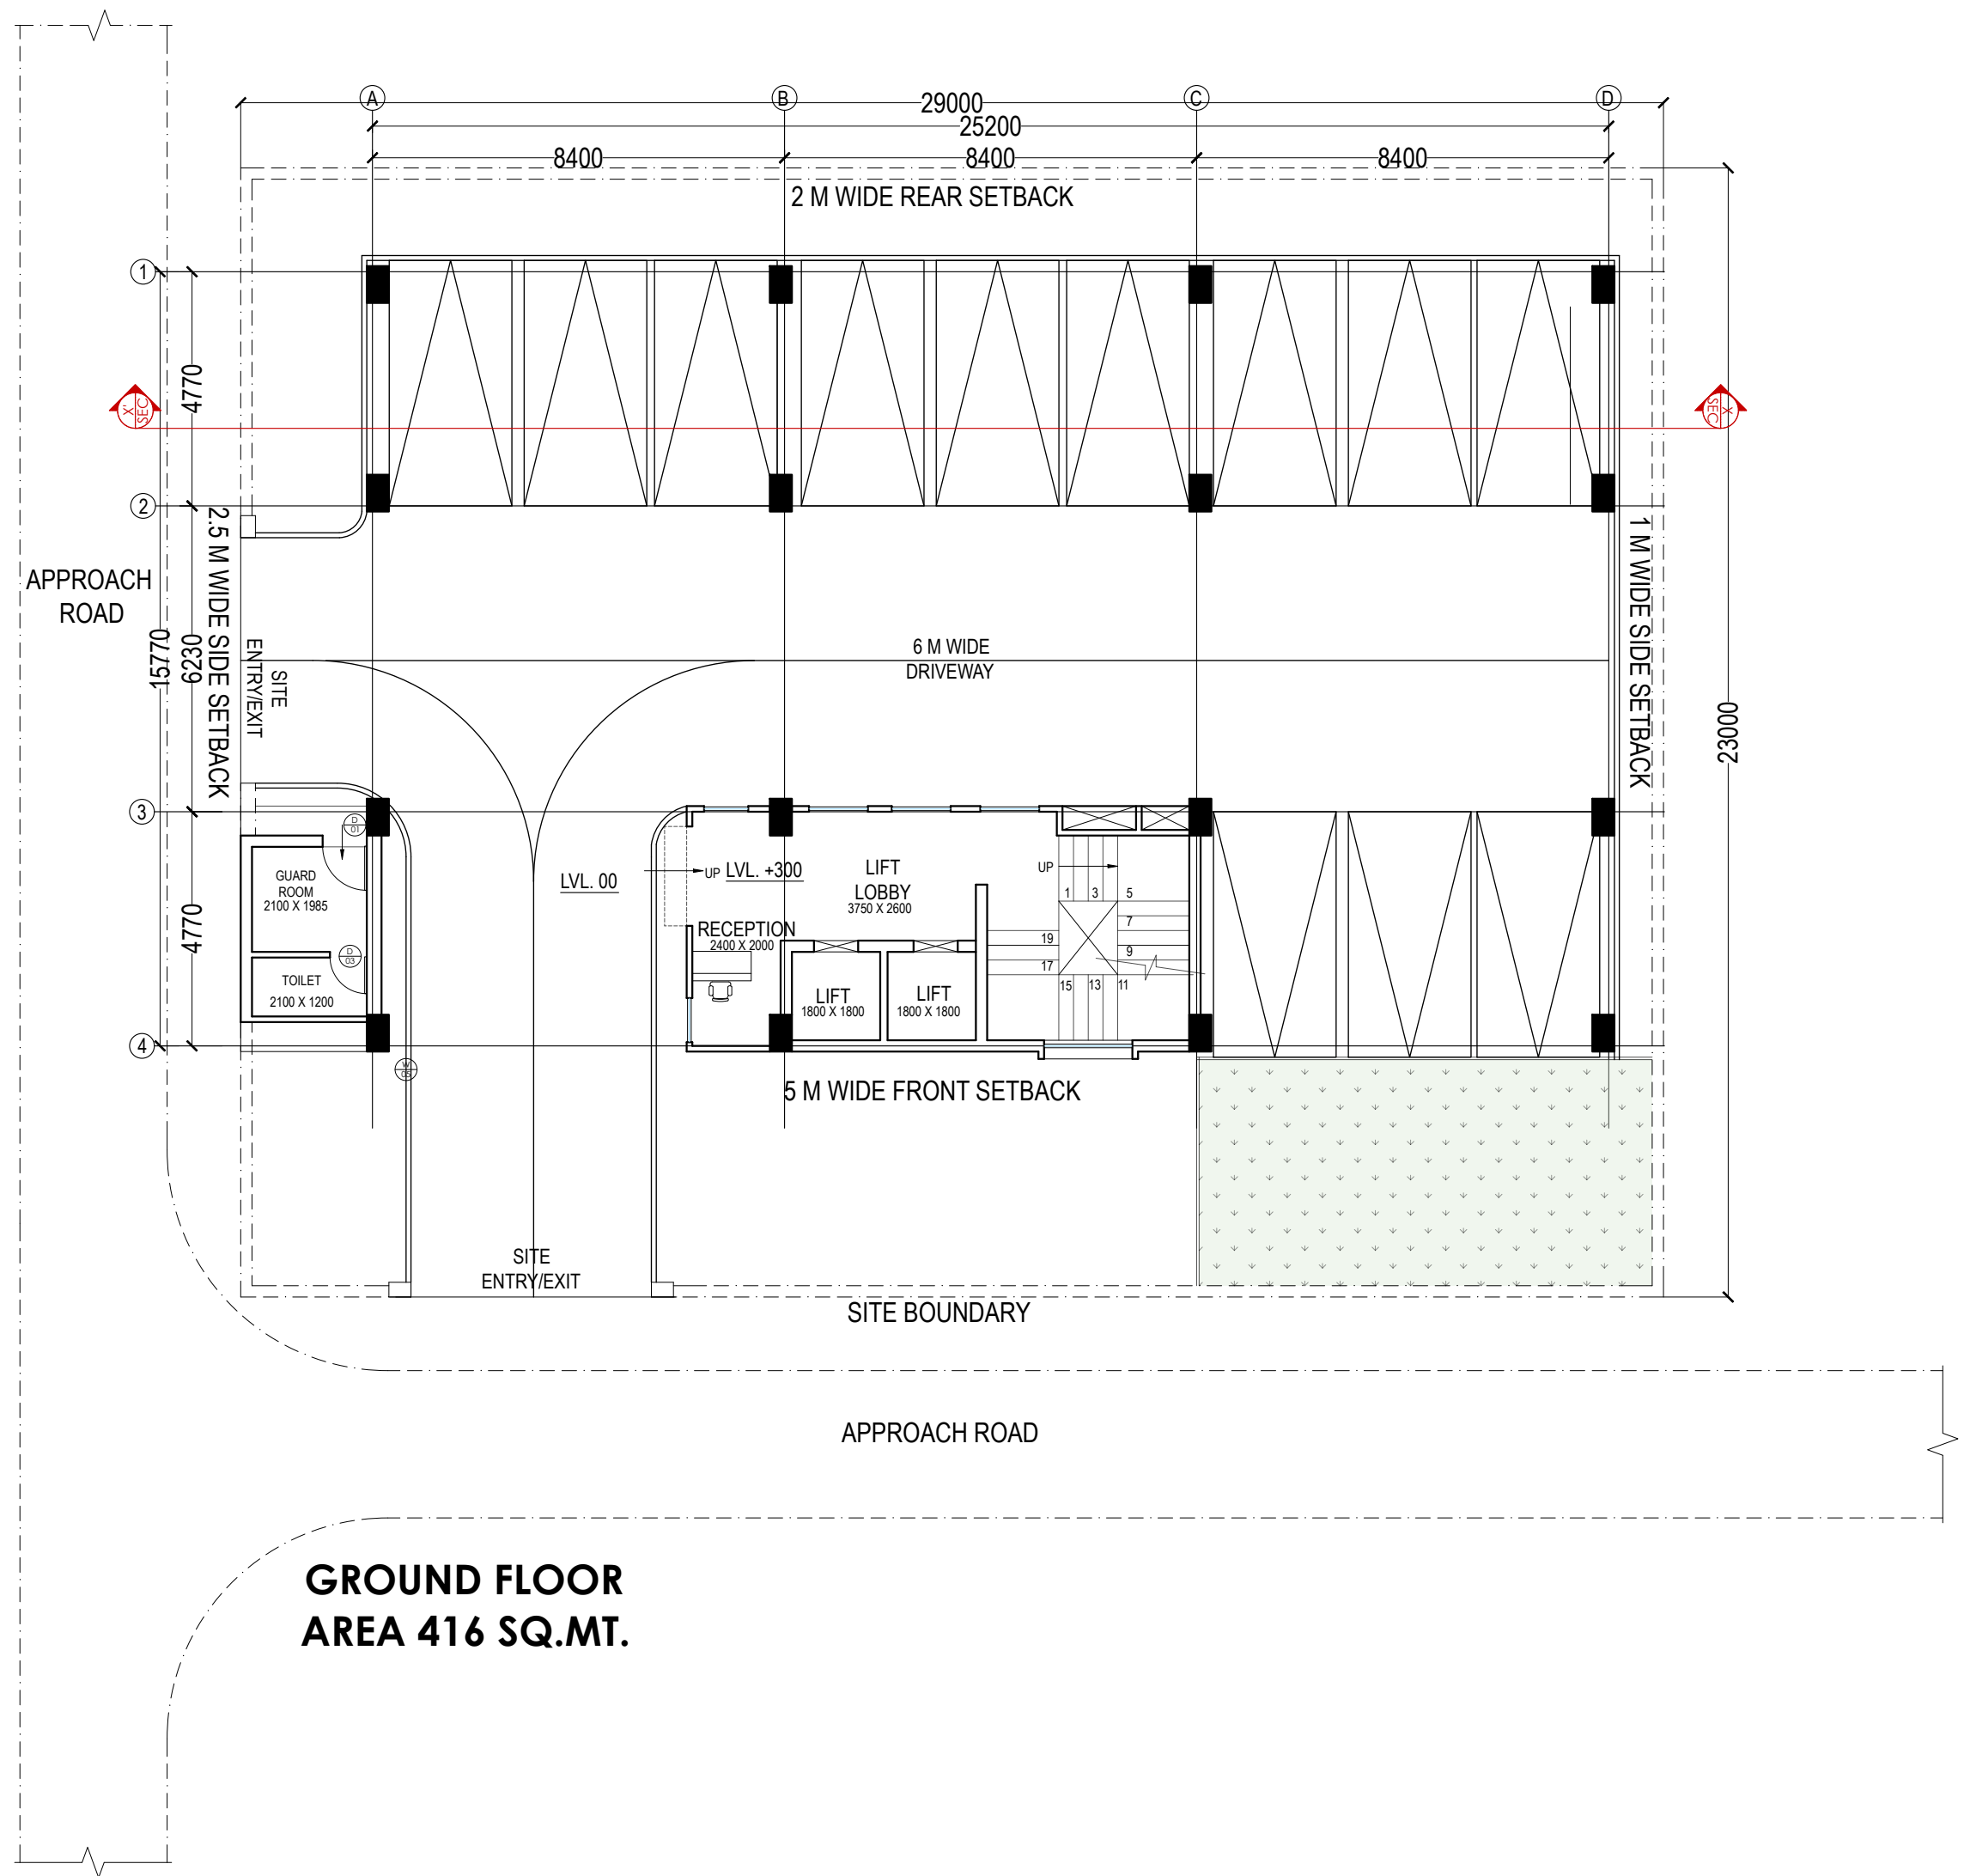


**GROUND FLOOR  
AREA 416 SQ.MT.**

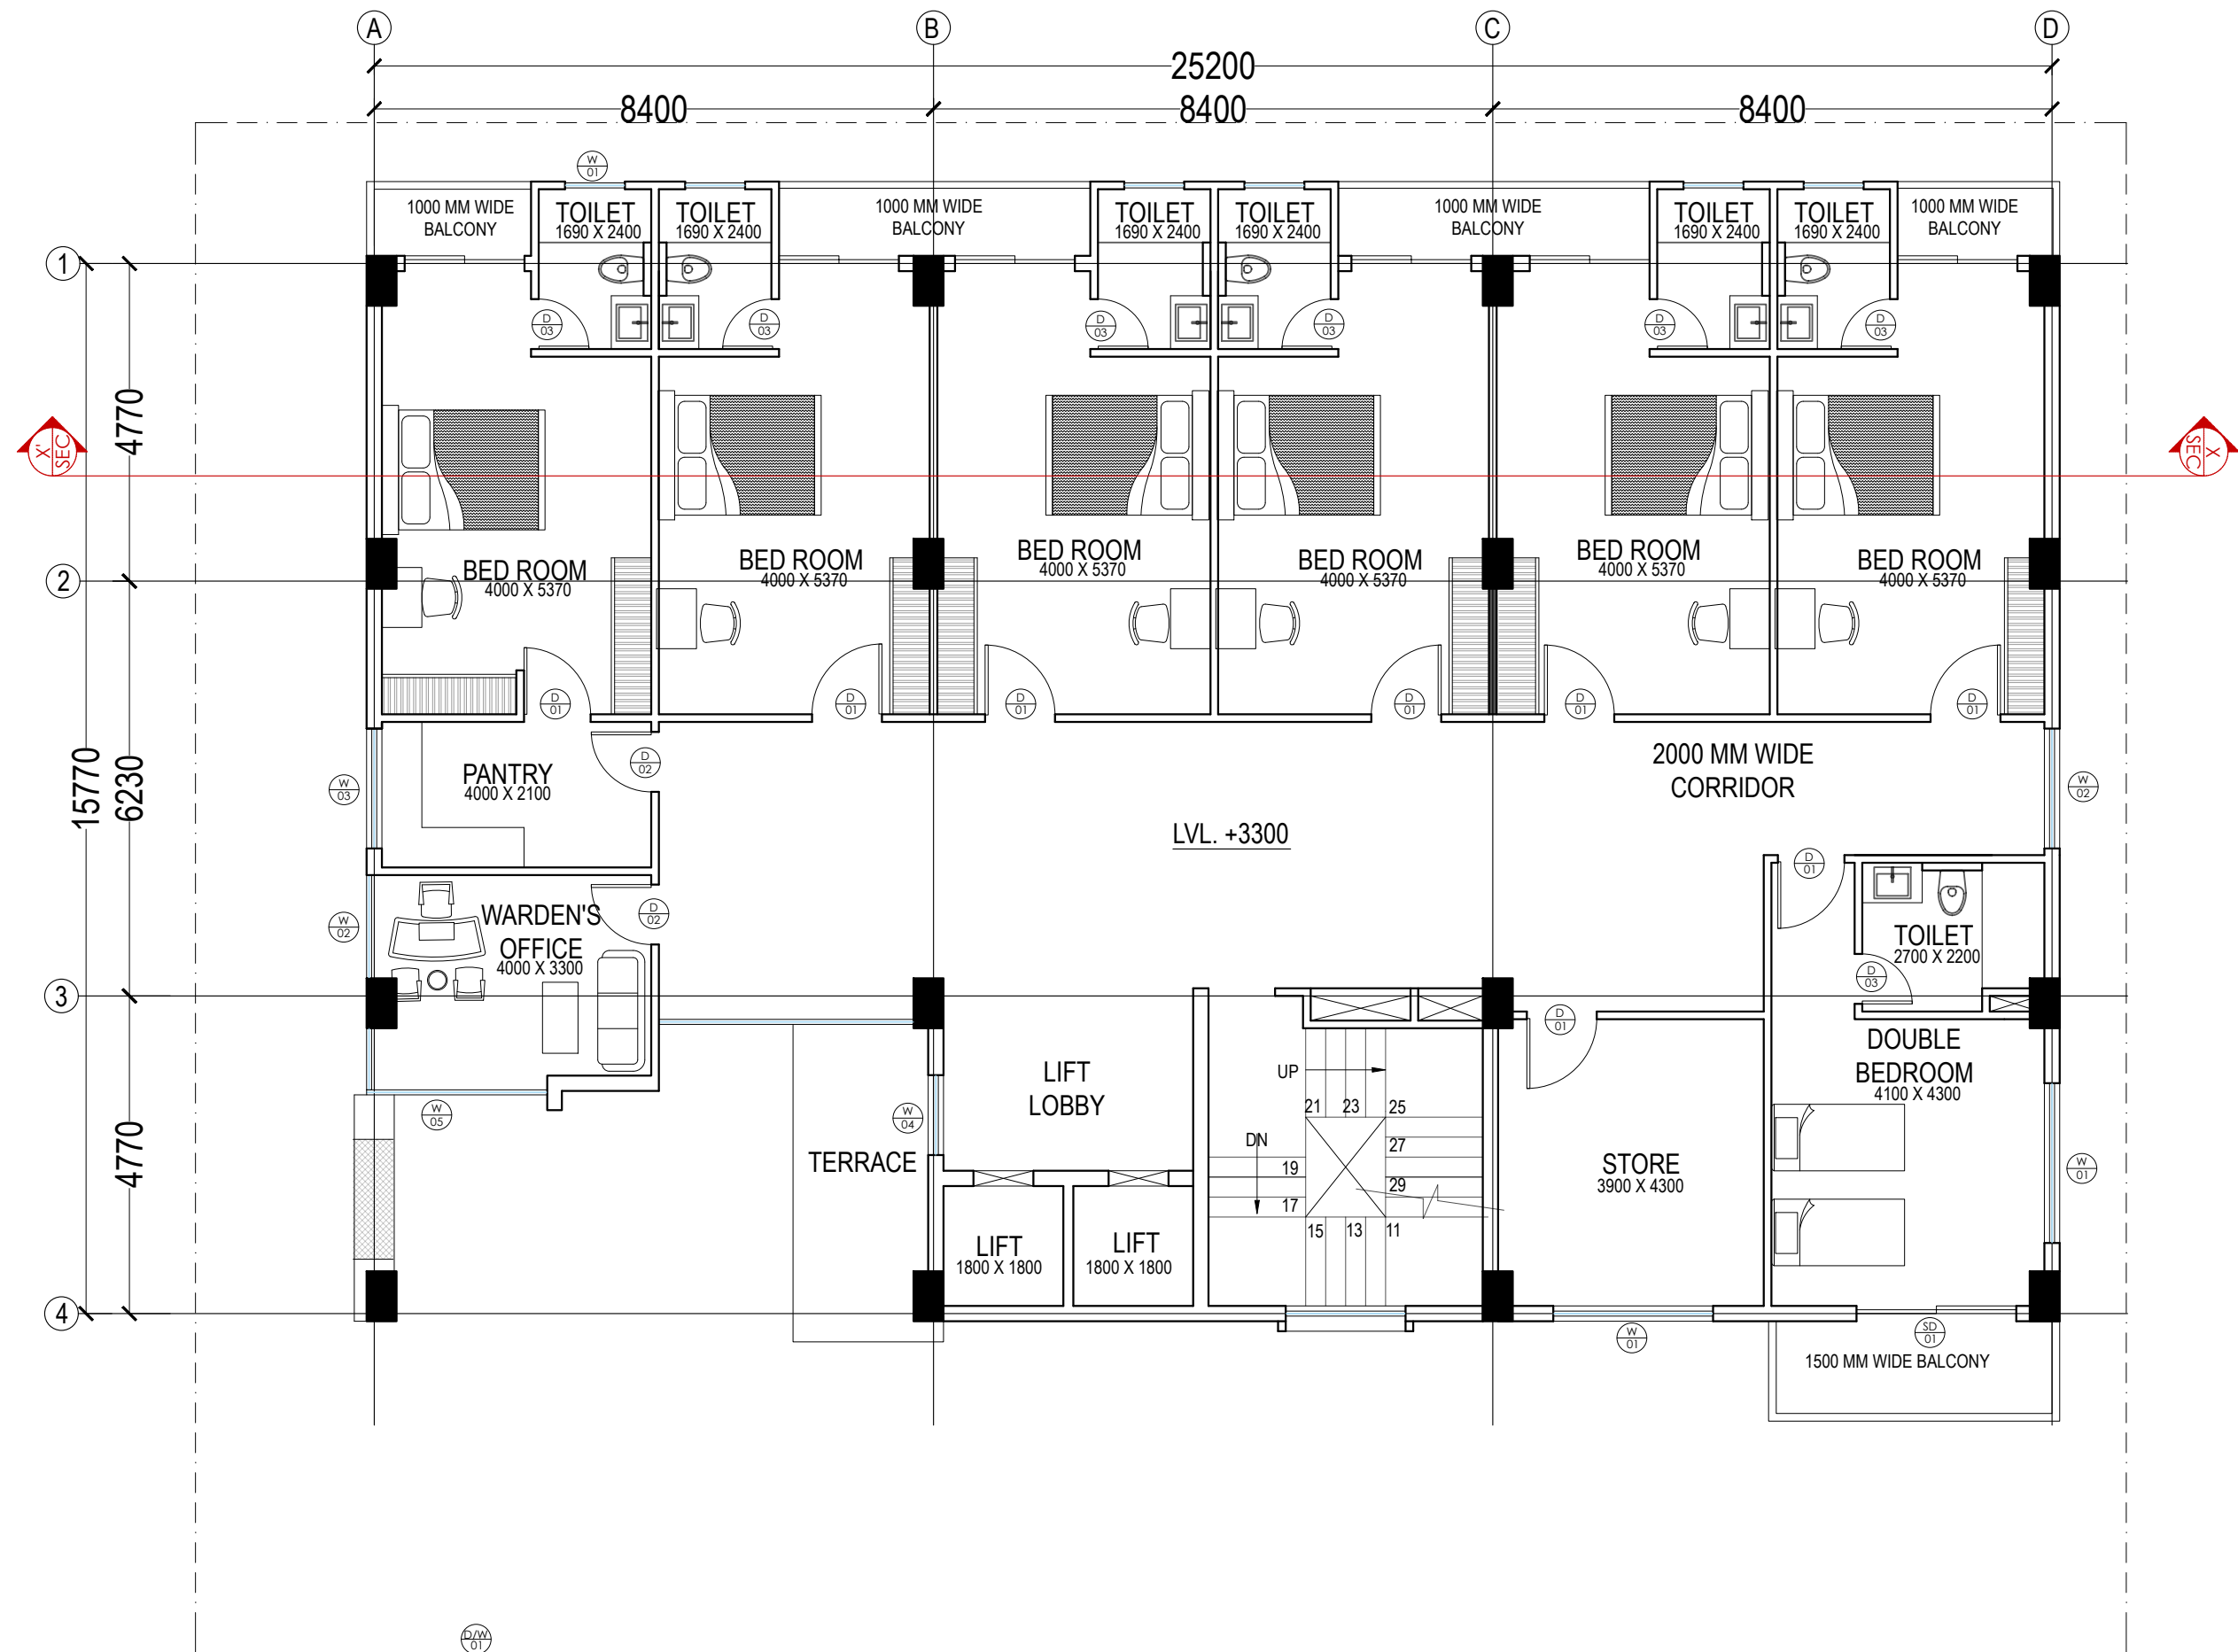


**FIRST FLOOR**  
**AREA 386 SQ.MT.**

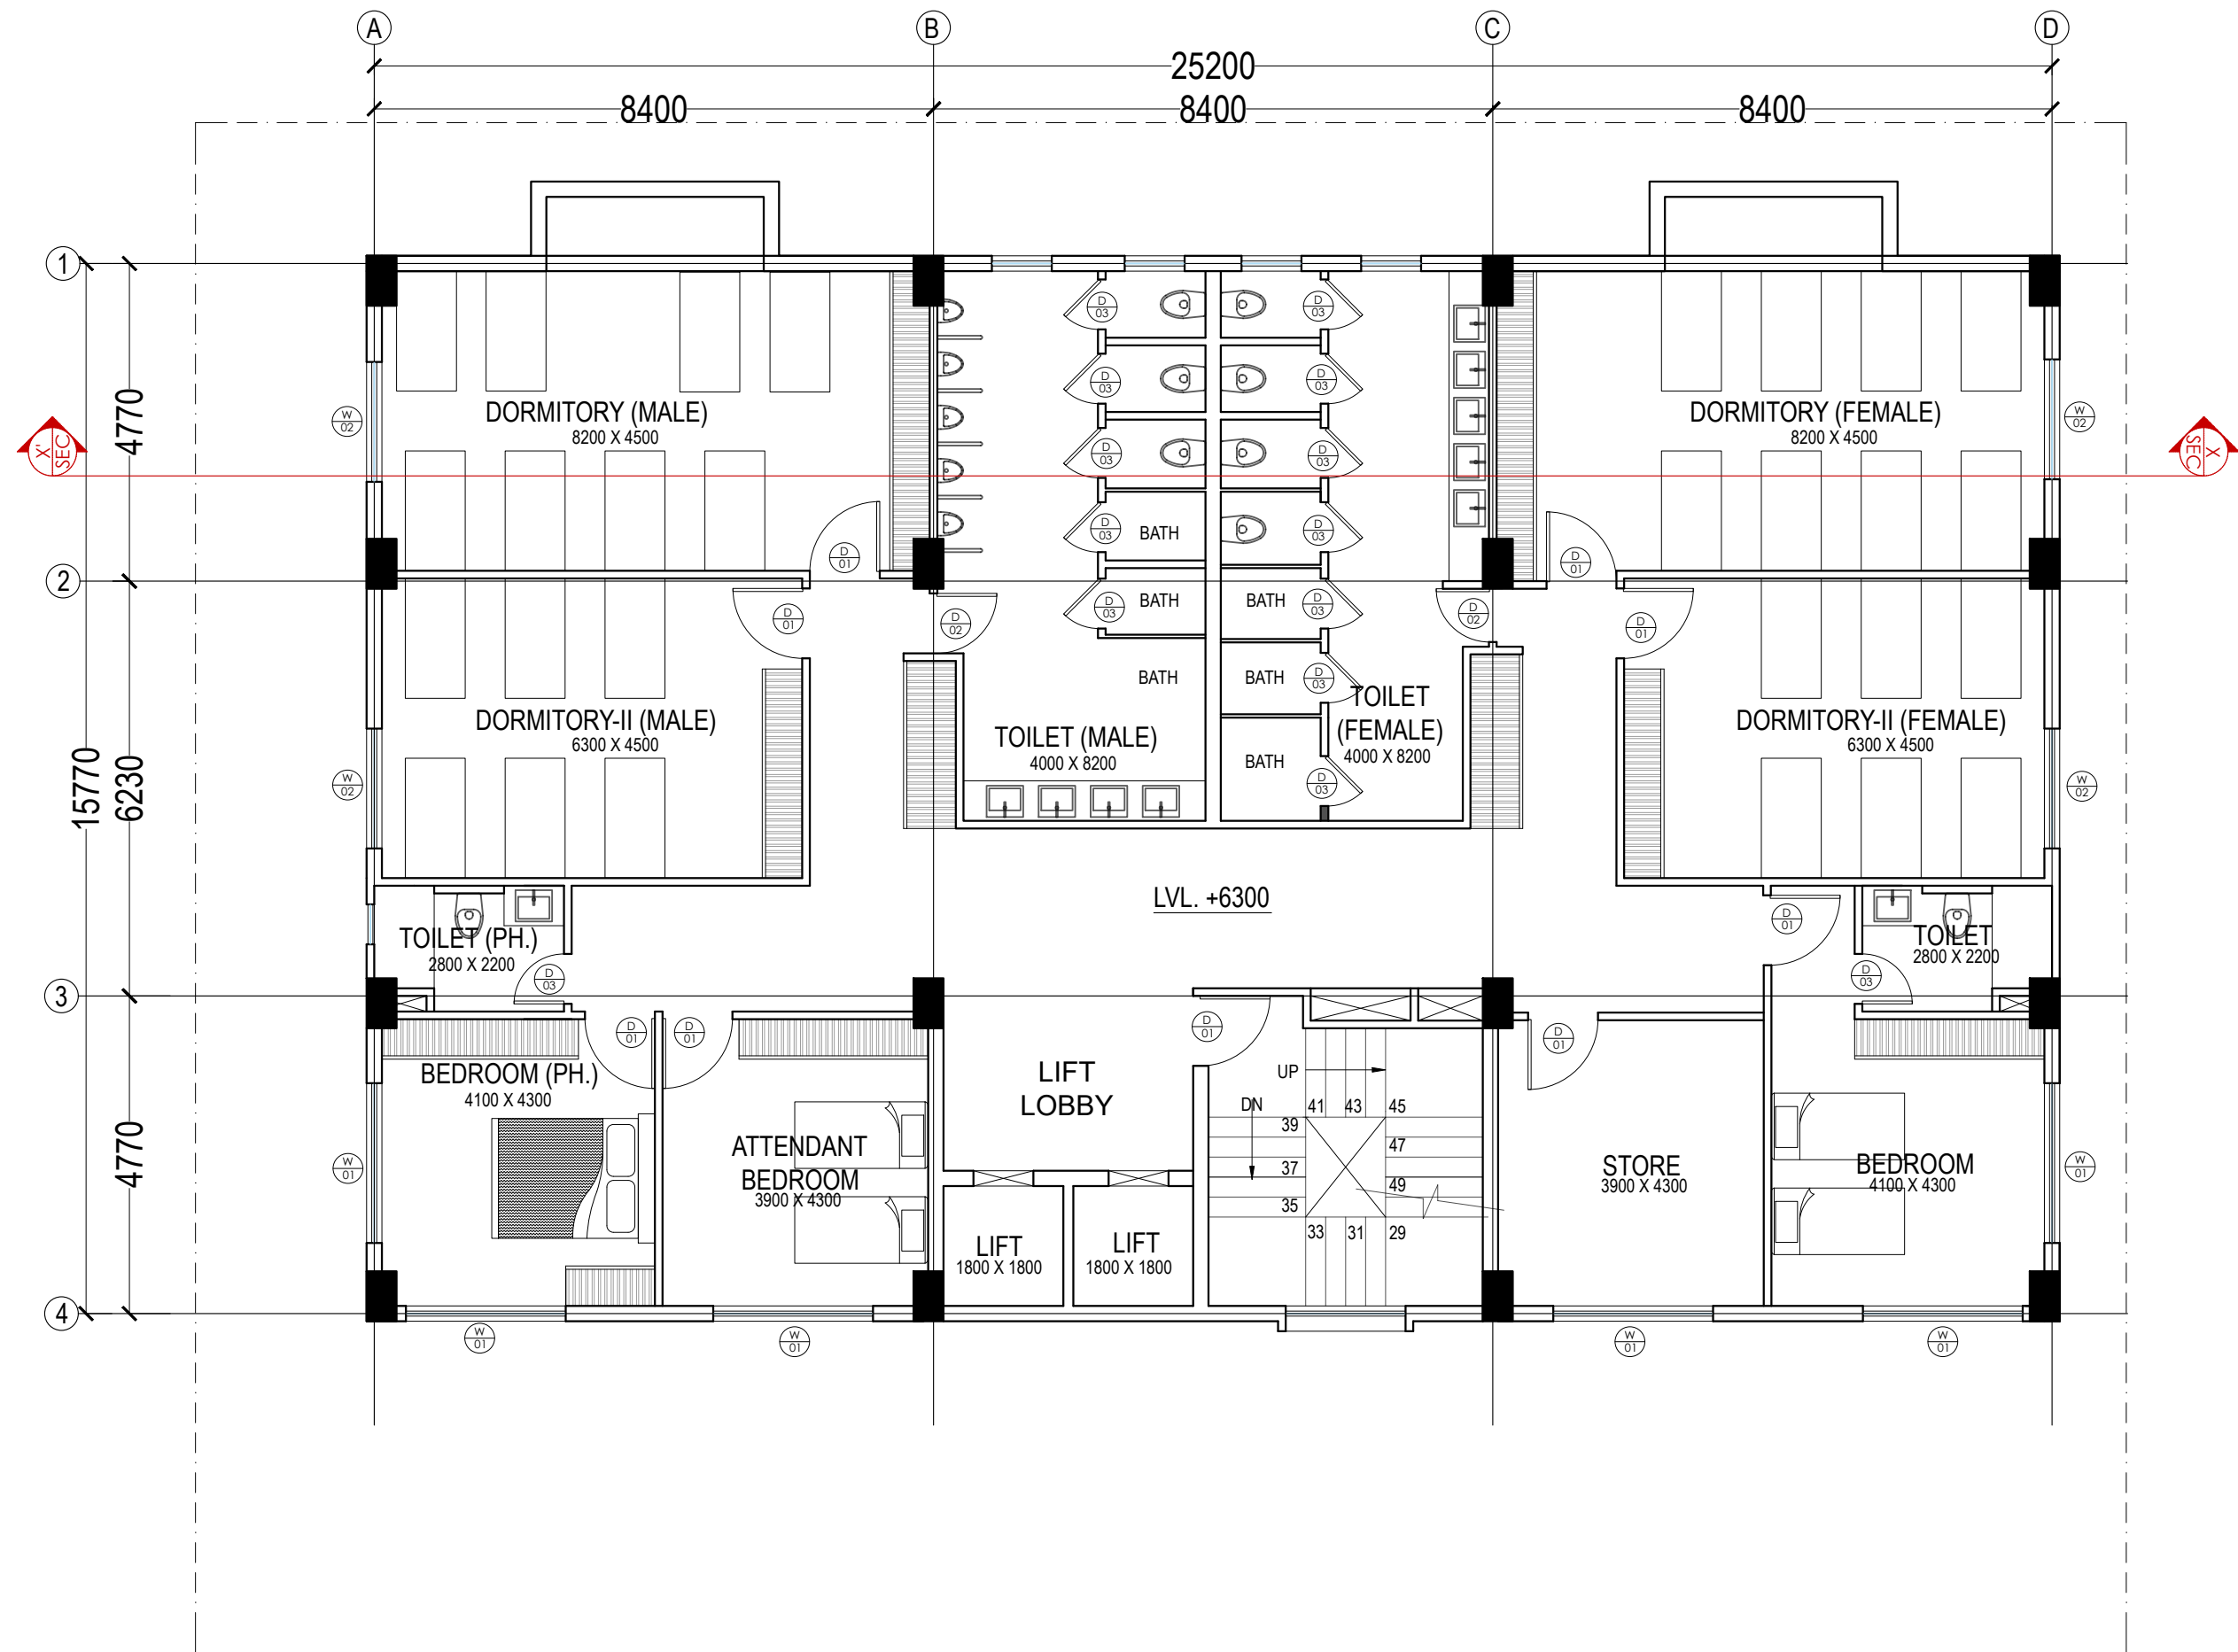


**SECOND FLOOR**  
**AREA 406 SQ.MT.**

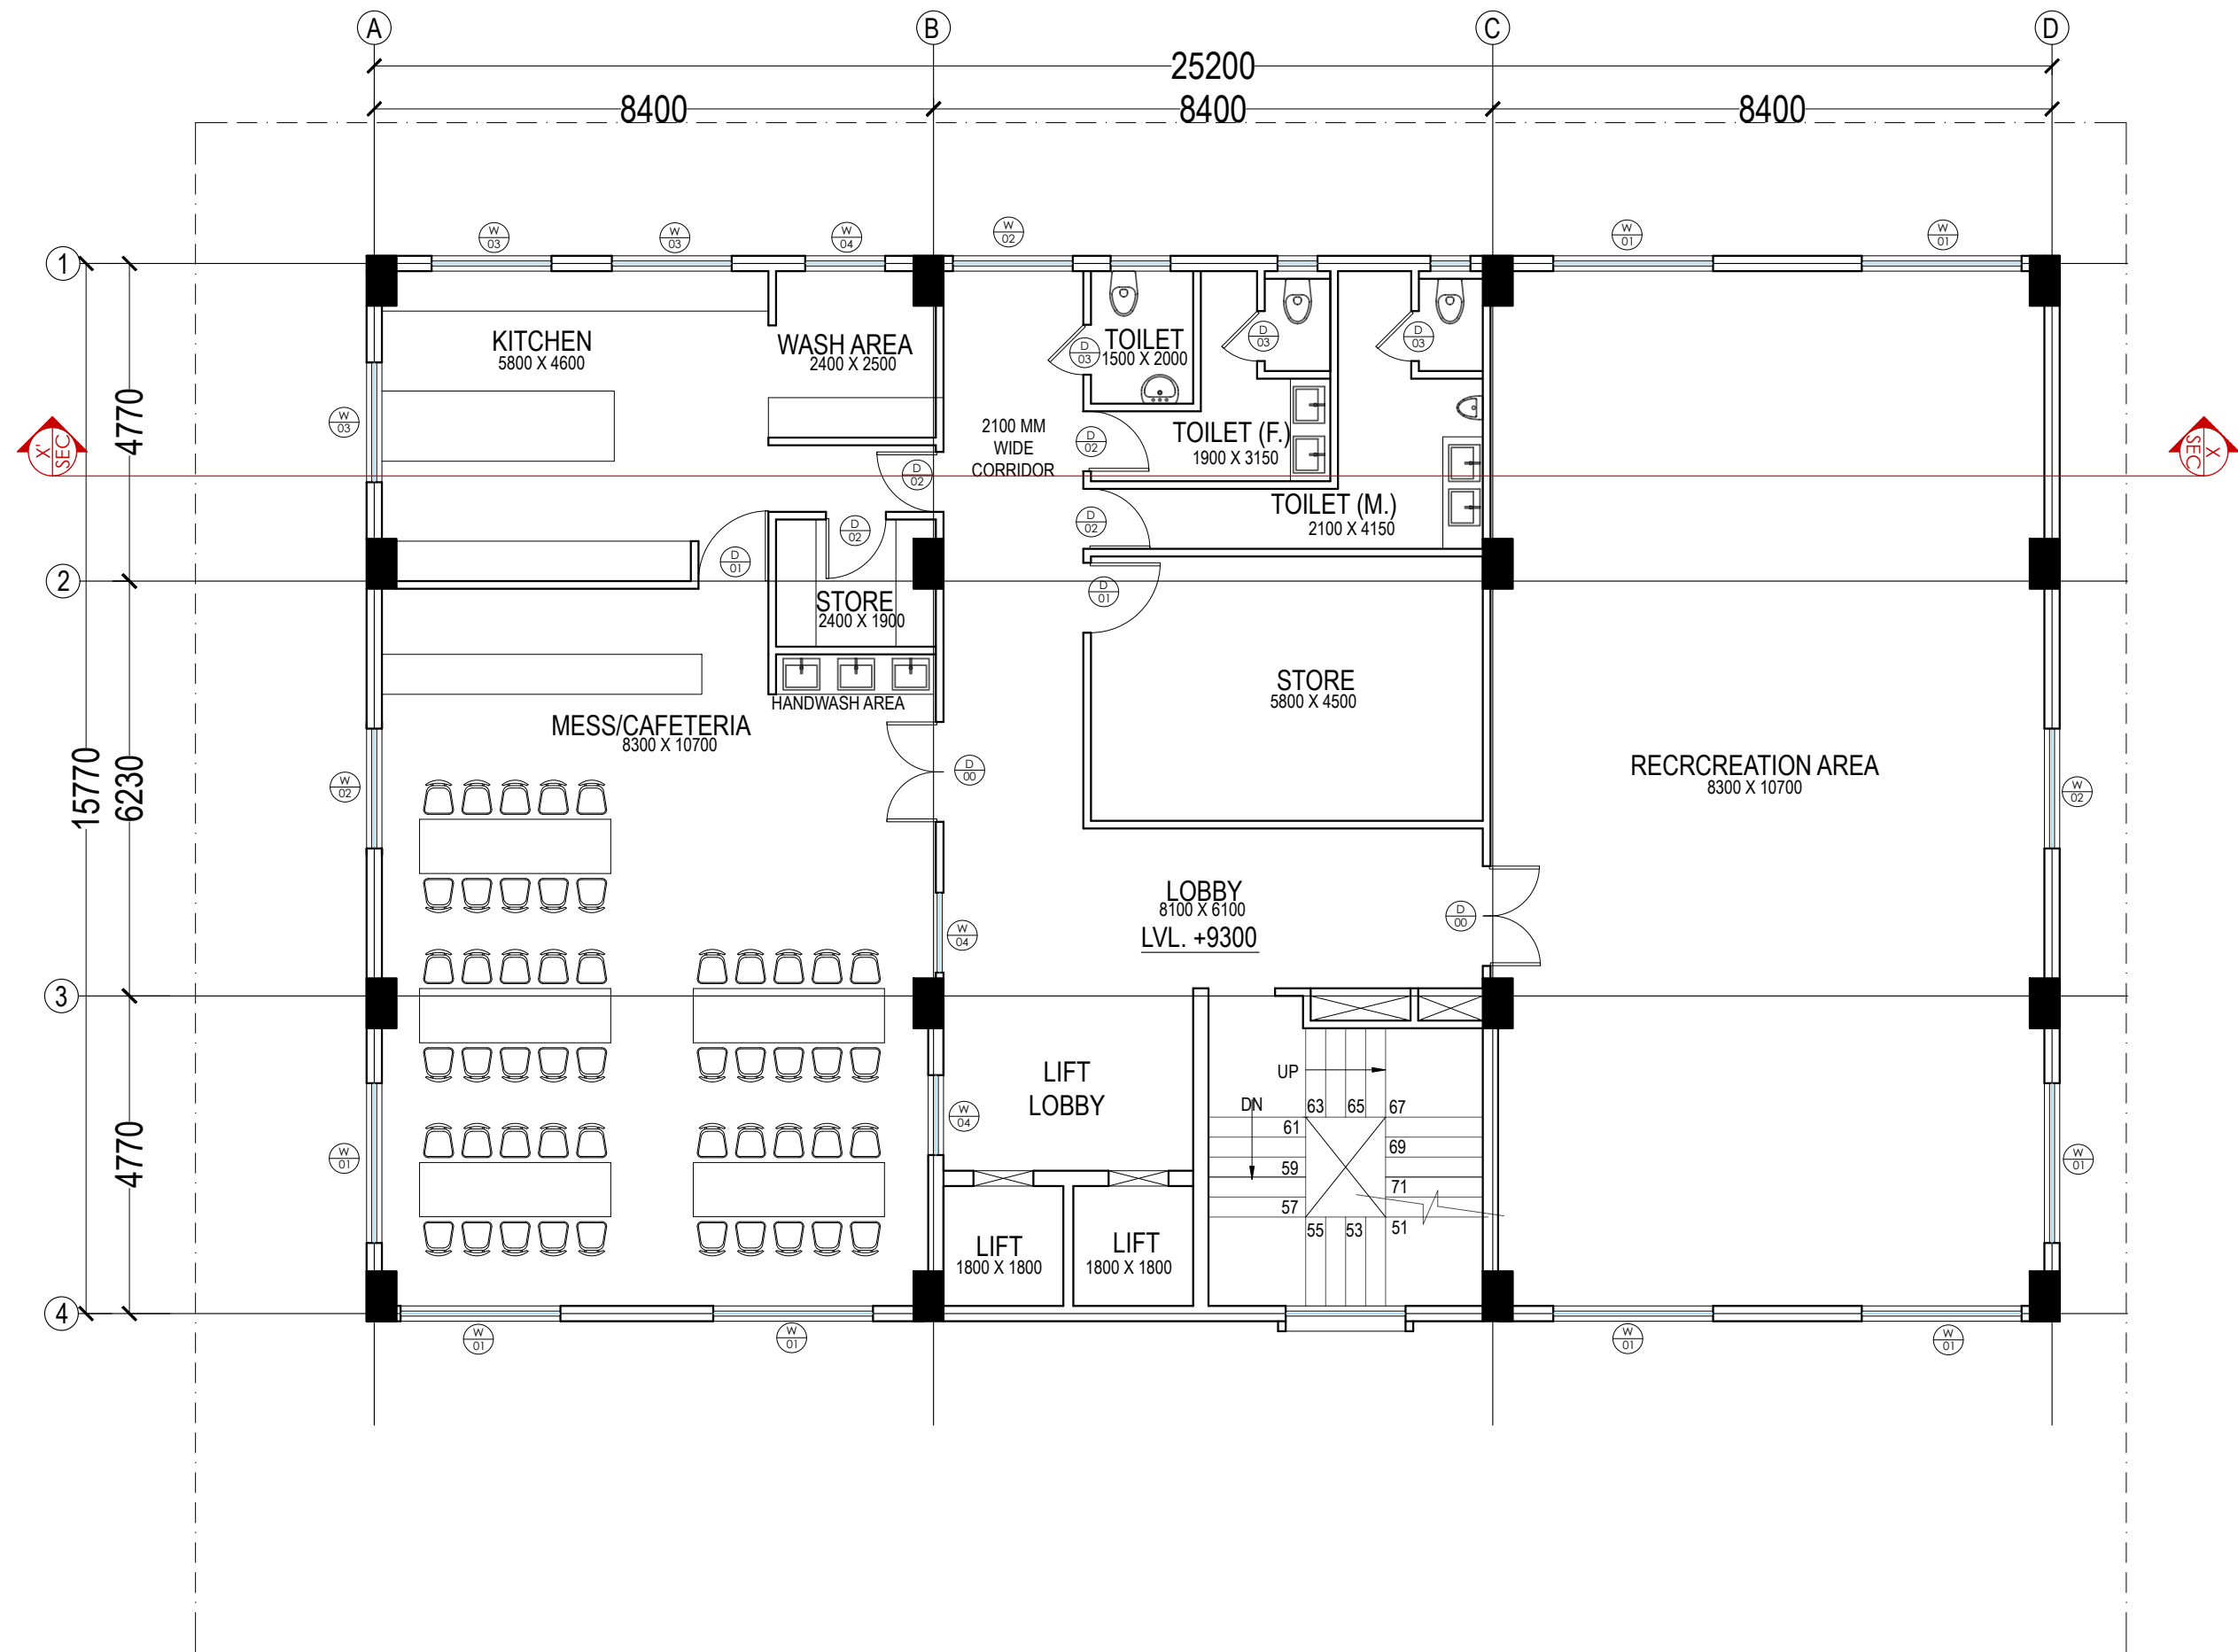


**THIRD FLOOR**  
**AREA 406 SQ.MT.**

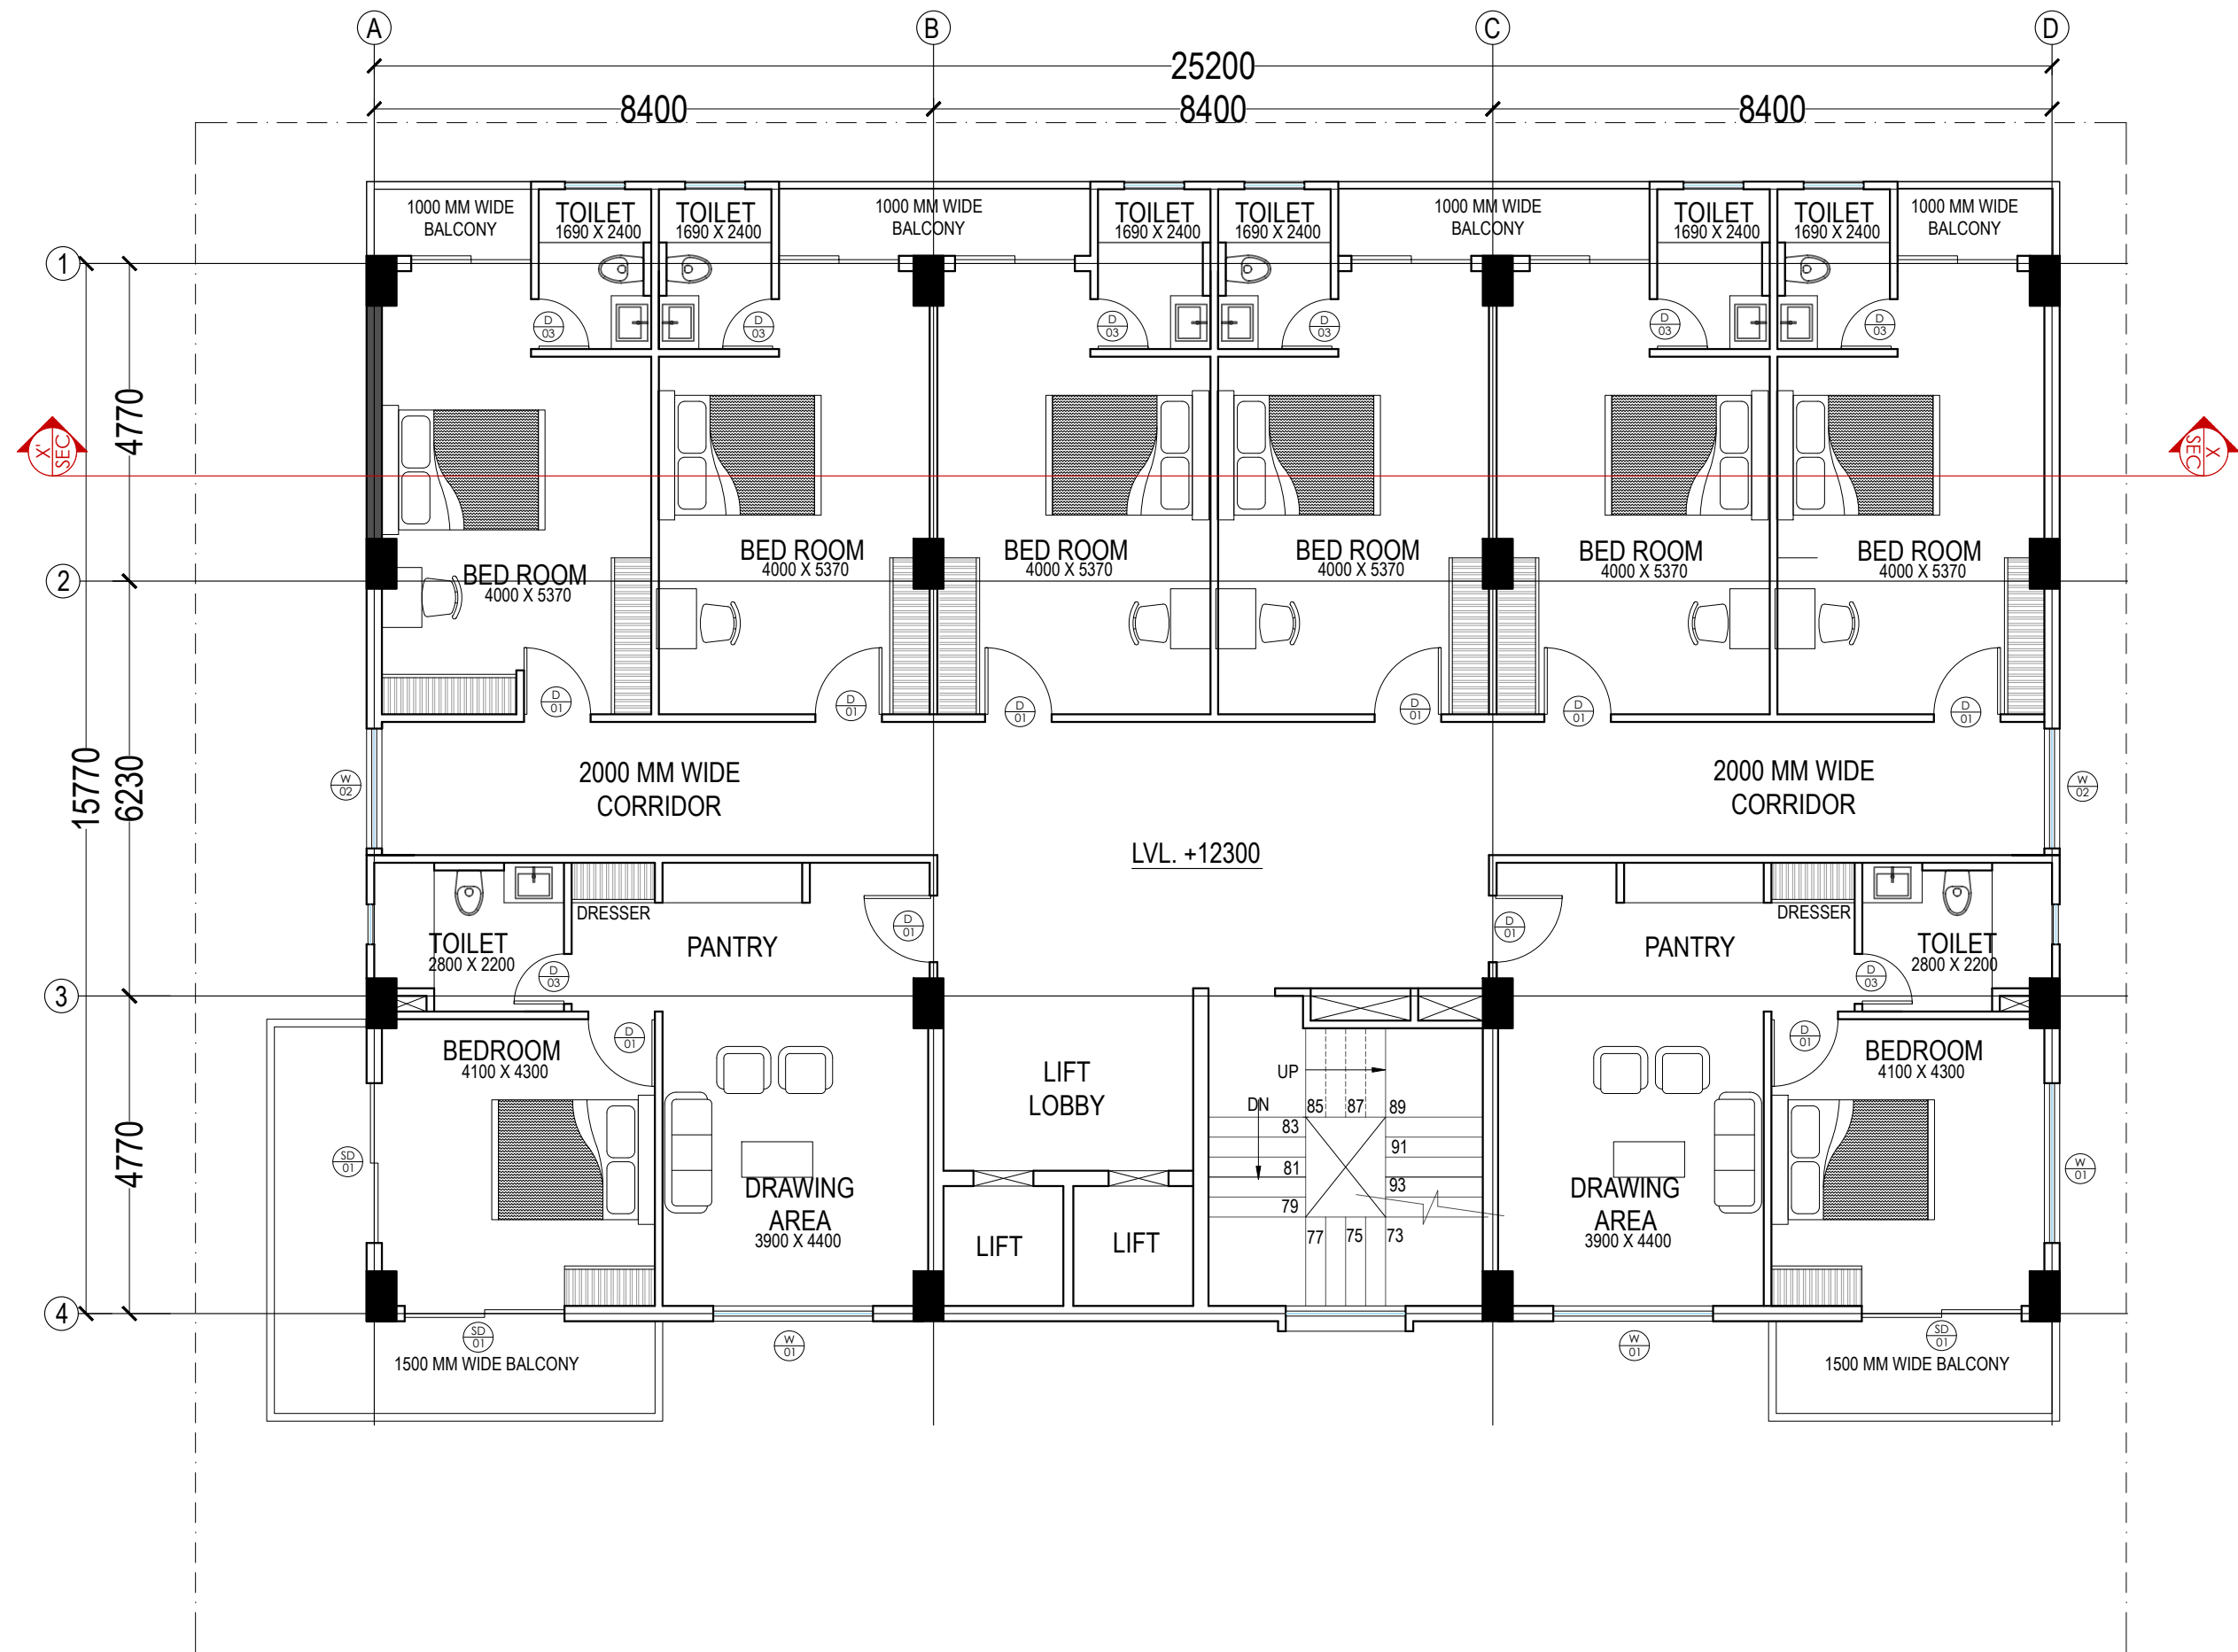

**FOURTH FLOOR**  
**AREA 406 SQ.MT.**

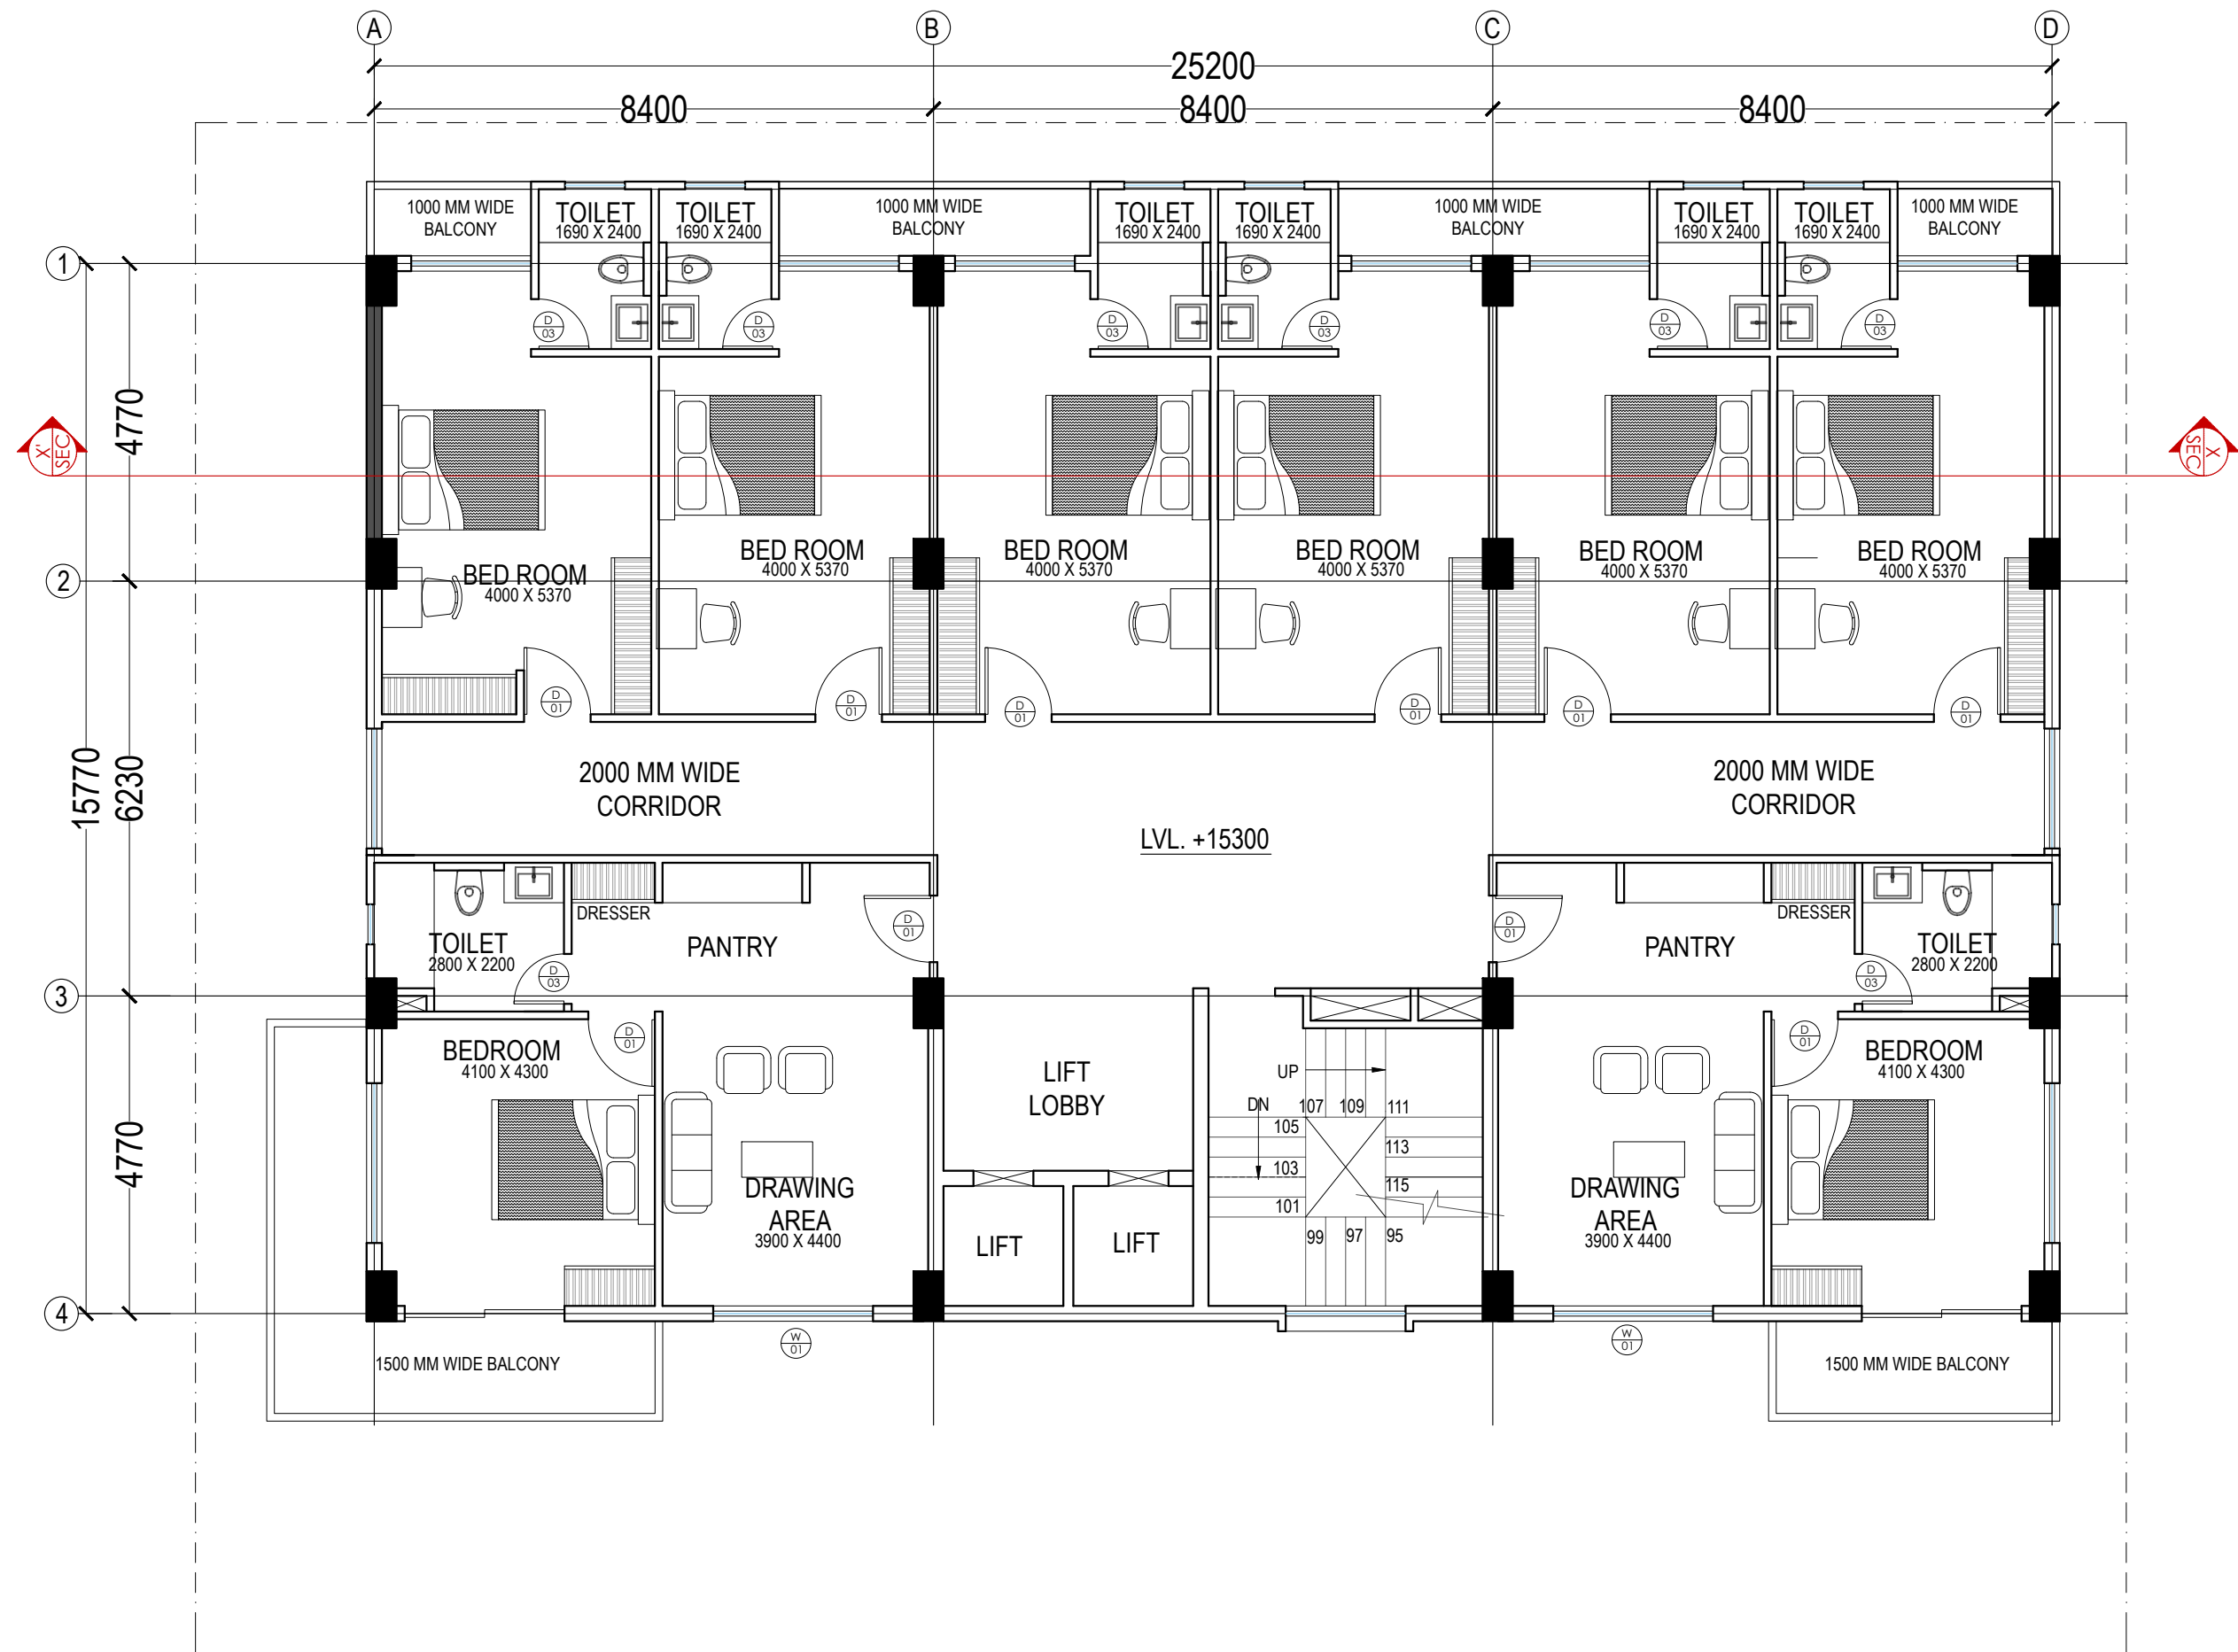

**FIFTH FLOOR**  
**AREA 406 SQ.MT.**

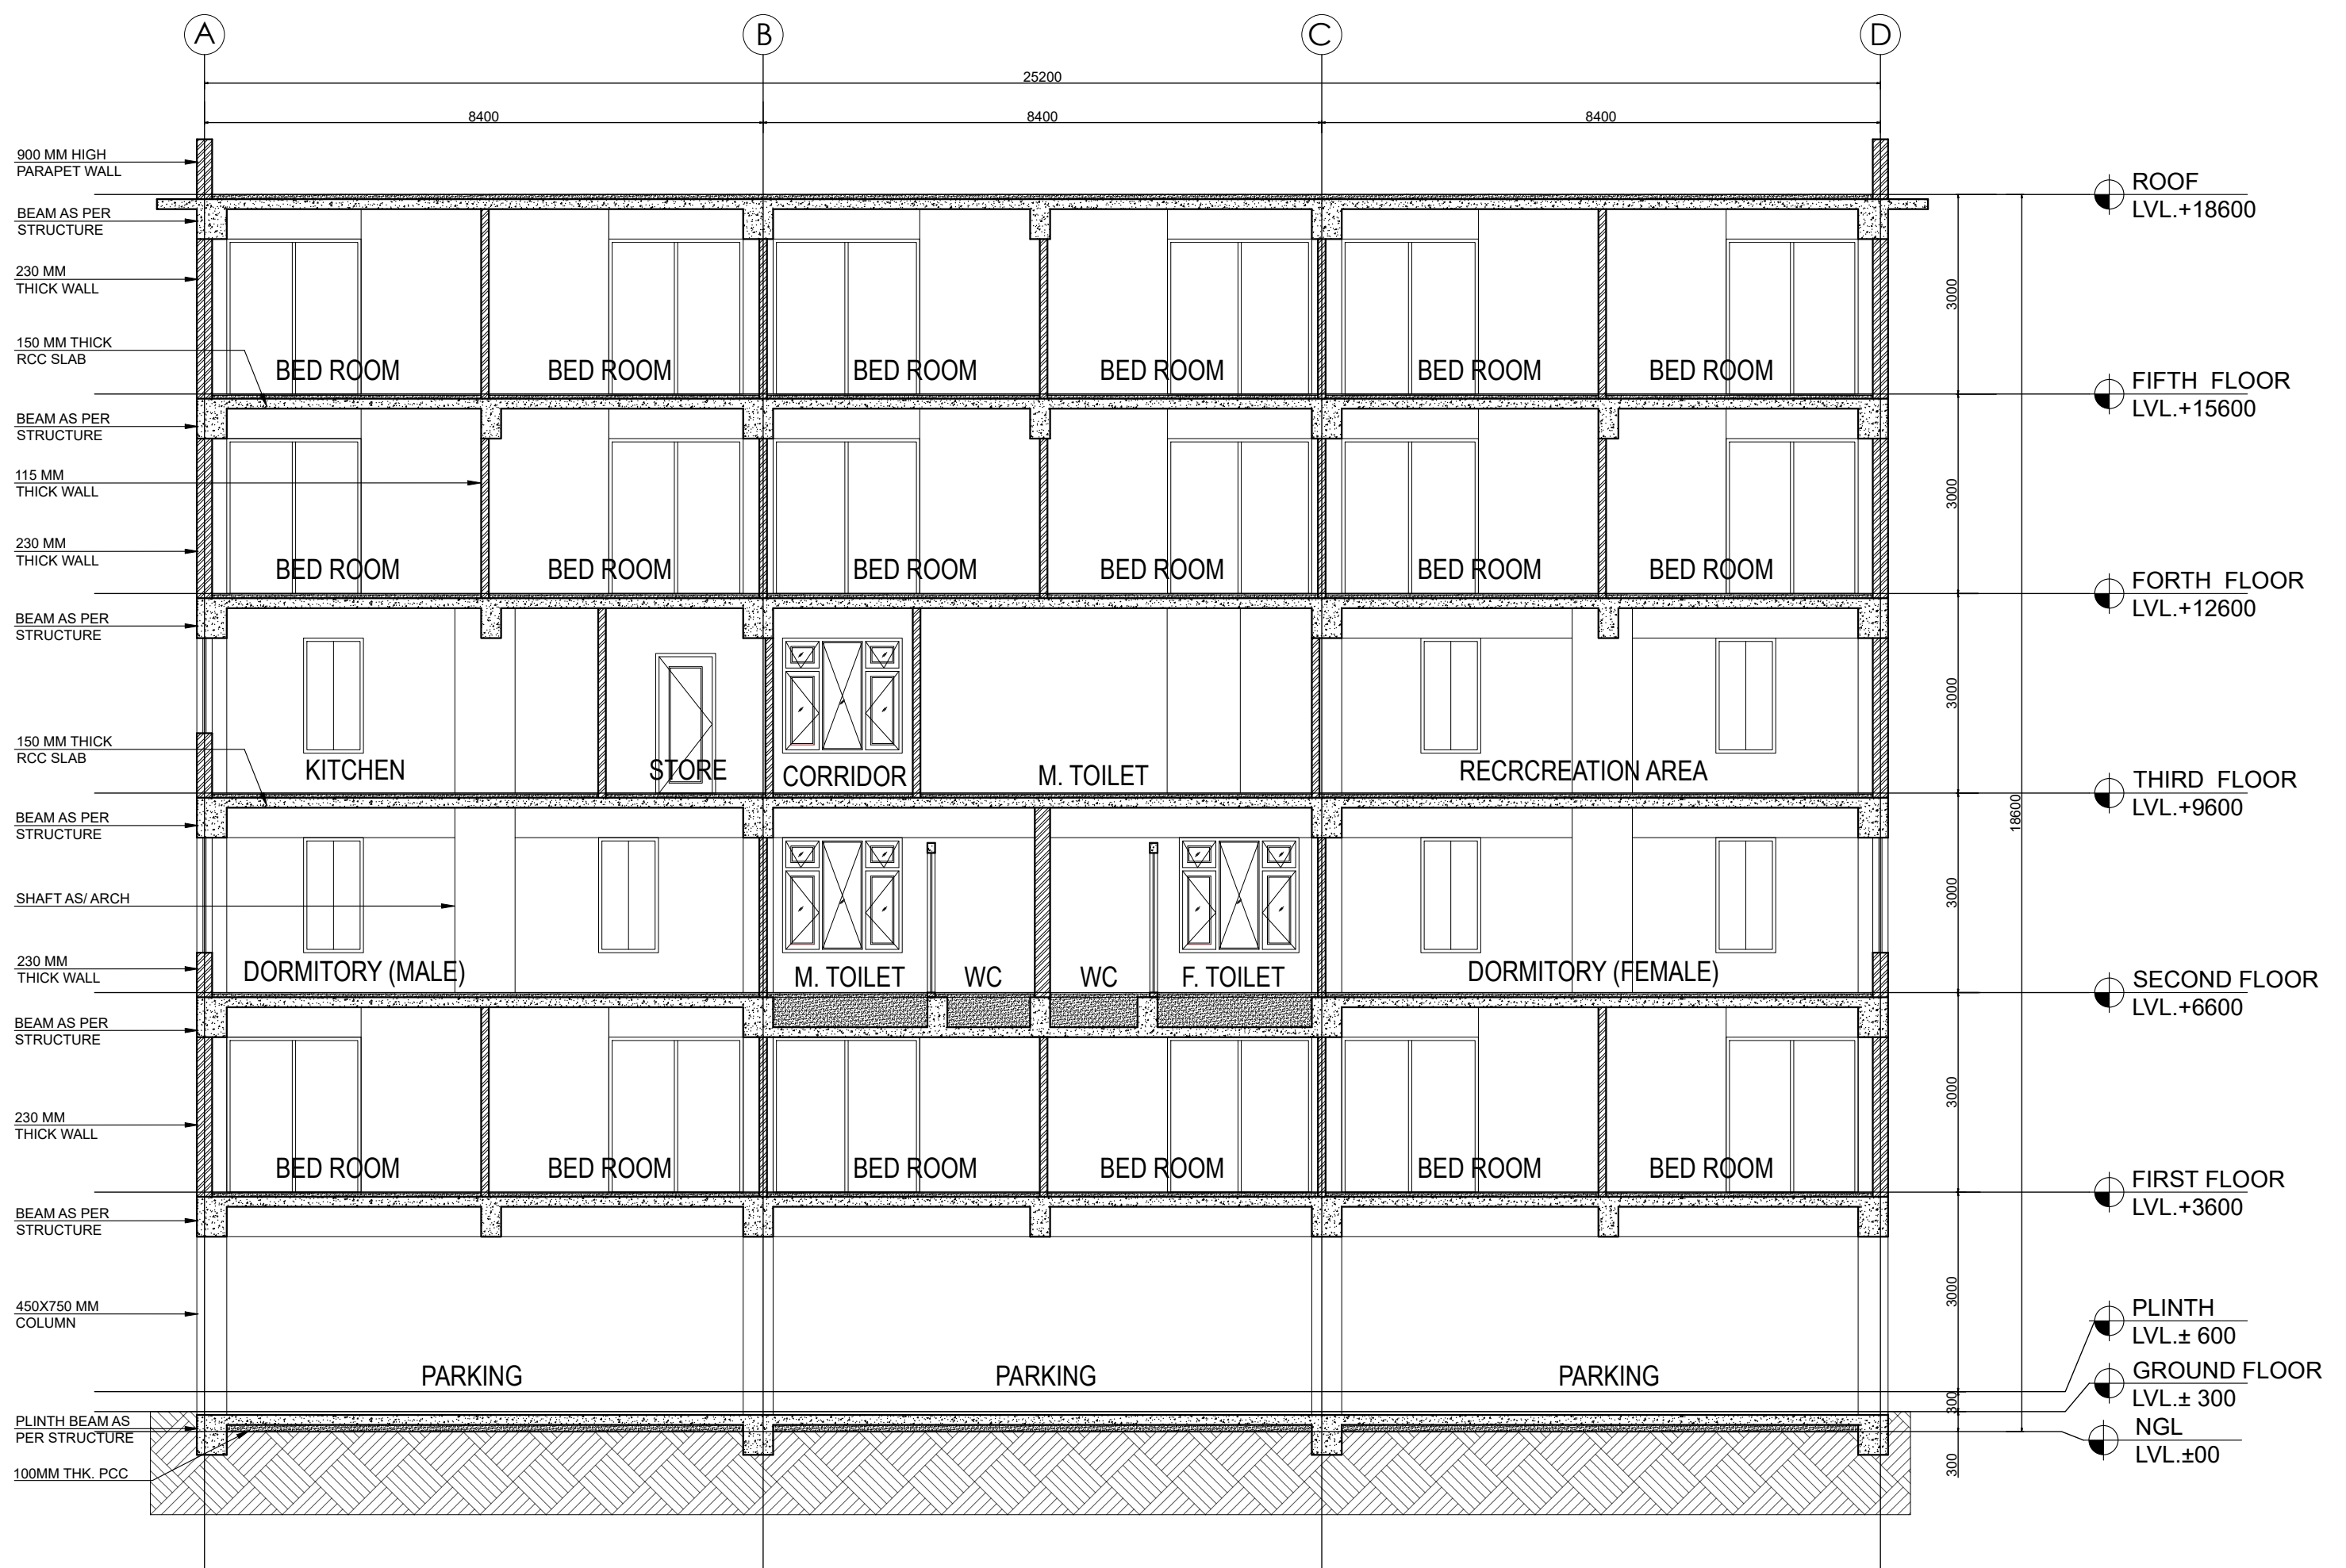

**SECTION-XX'**